

SK1	~ /05/19	JE	CMcG	TL
Issue	Date	By	Chkd	Appd



Job Title  
Safety in Non-Urban Areas for  
VRU (SANA-4U)

Scale at A3  
1:2500

Discipline  
Planning Services


ARUP

Arup, 50 Ringsend Road  
Dublin, D04 T6X0  
Tel +353(0)1 233 4455 Fax +353(0)1 668 3169  
www.arup.ie

Drawing Title  
Worked Example 2  
N9 Bruges to Ostend  
(Belgium) - Key Plan

Drawing Status  
Information

Job No 257706-00	Drawing No TSK0000	Issue SK1
---------------------	-----------------------	--------------

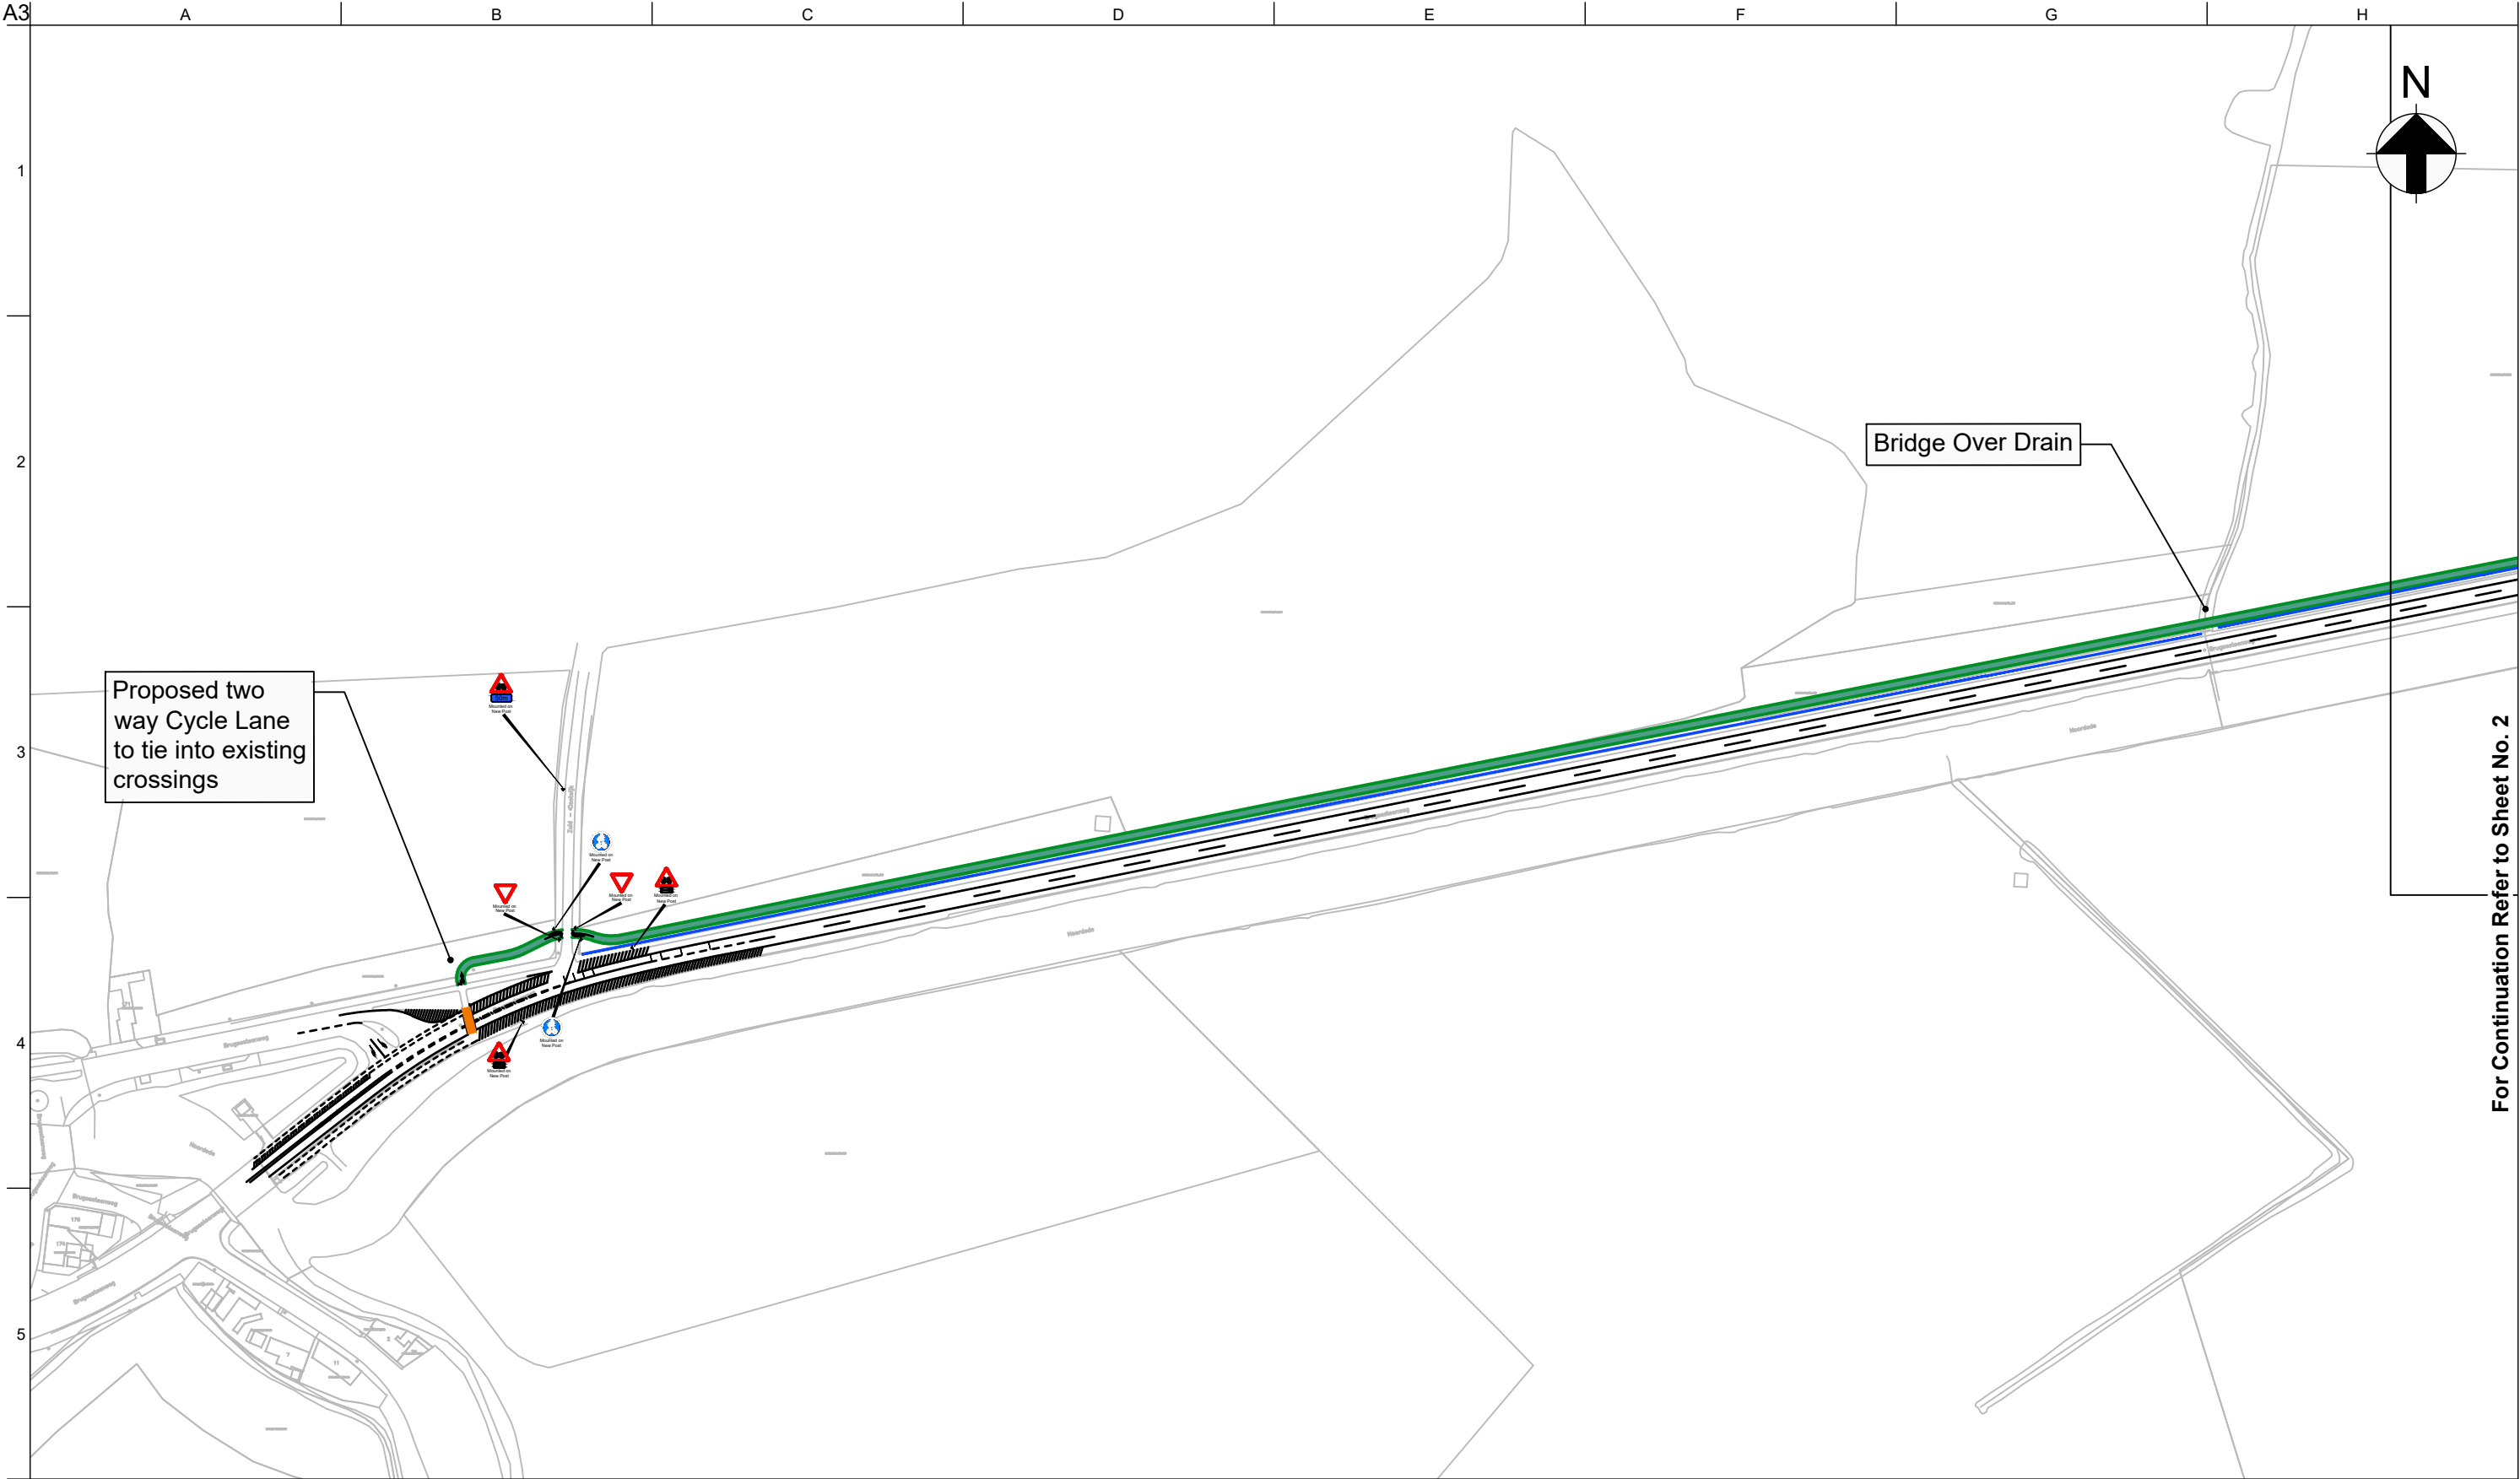

Proposed Legend:

17

Possible Impacted Properties

Existing Drainage Channels

New Shared Path

SK1	1 /05/19	JE	CMcG	TL
Issue	Date	By	Chkd	Appd

Client

CEDR

Conférence Européenne  
des Directeurs des Routes  
Conference of European  
Directors of Roads

Job Title

Safety in Non-Urban Areas for  
VRU (SANA-4U)

Scale at A3

1:2500

Discipline

Planning Services

ARUP

Arup, 50 Ringsend Road  
Dublin, D04 T6X0  
Tel +353(0)1 233 4455 Fax +353(0)1 668 3169  
www.arup.ie


Drawing Title

Worked Example 2  
N9 Bruges to Ostend  
(Belgium) - Sheet 01 of 11

Drawing Status

Information

Job No	Drawing No	Issue
257706-00	TSK0001	SK1

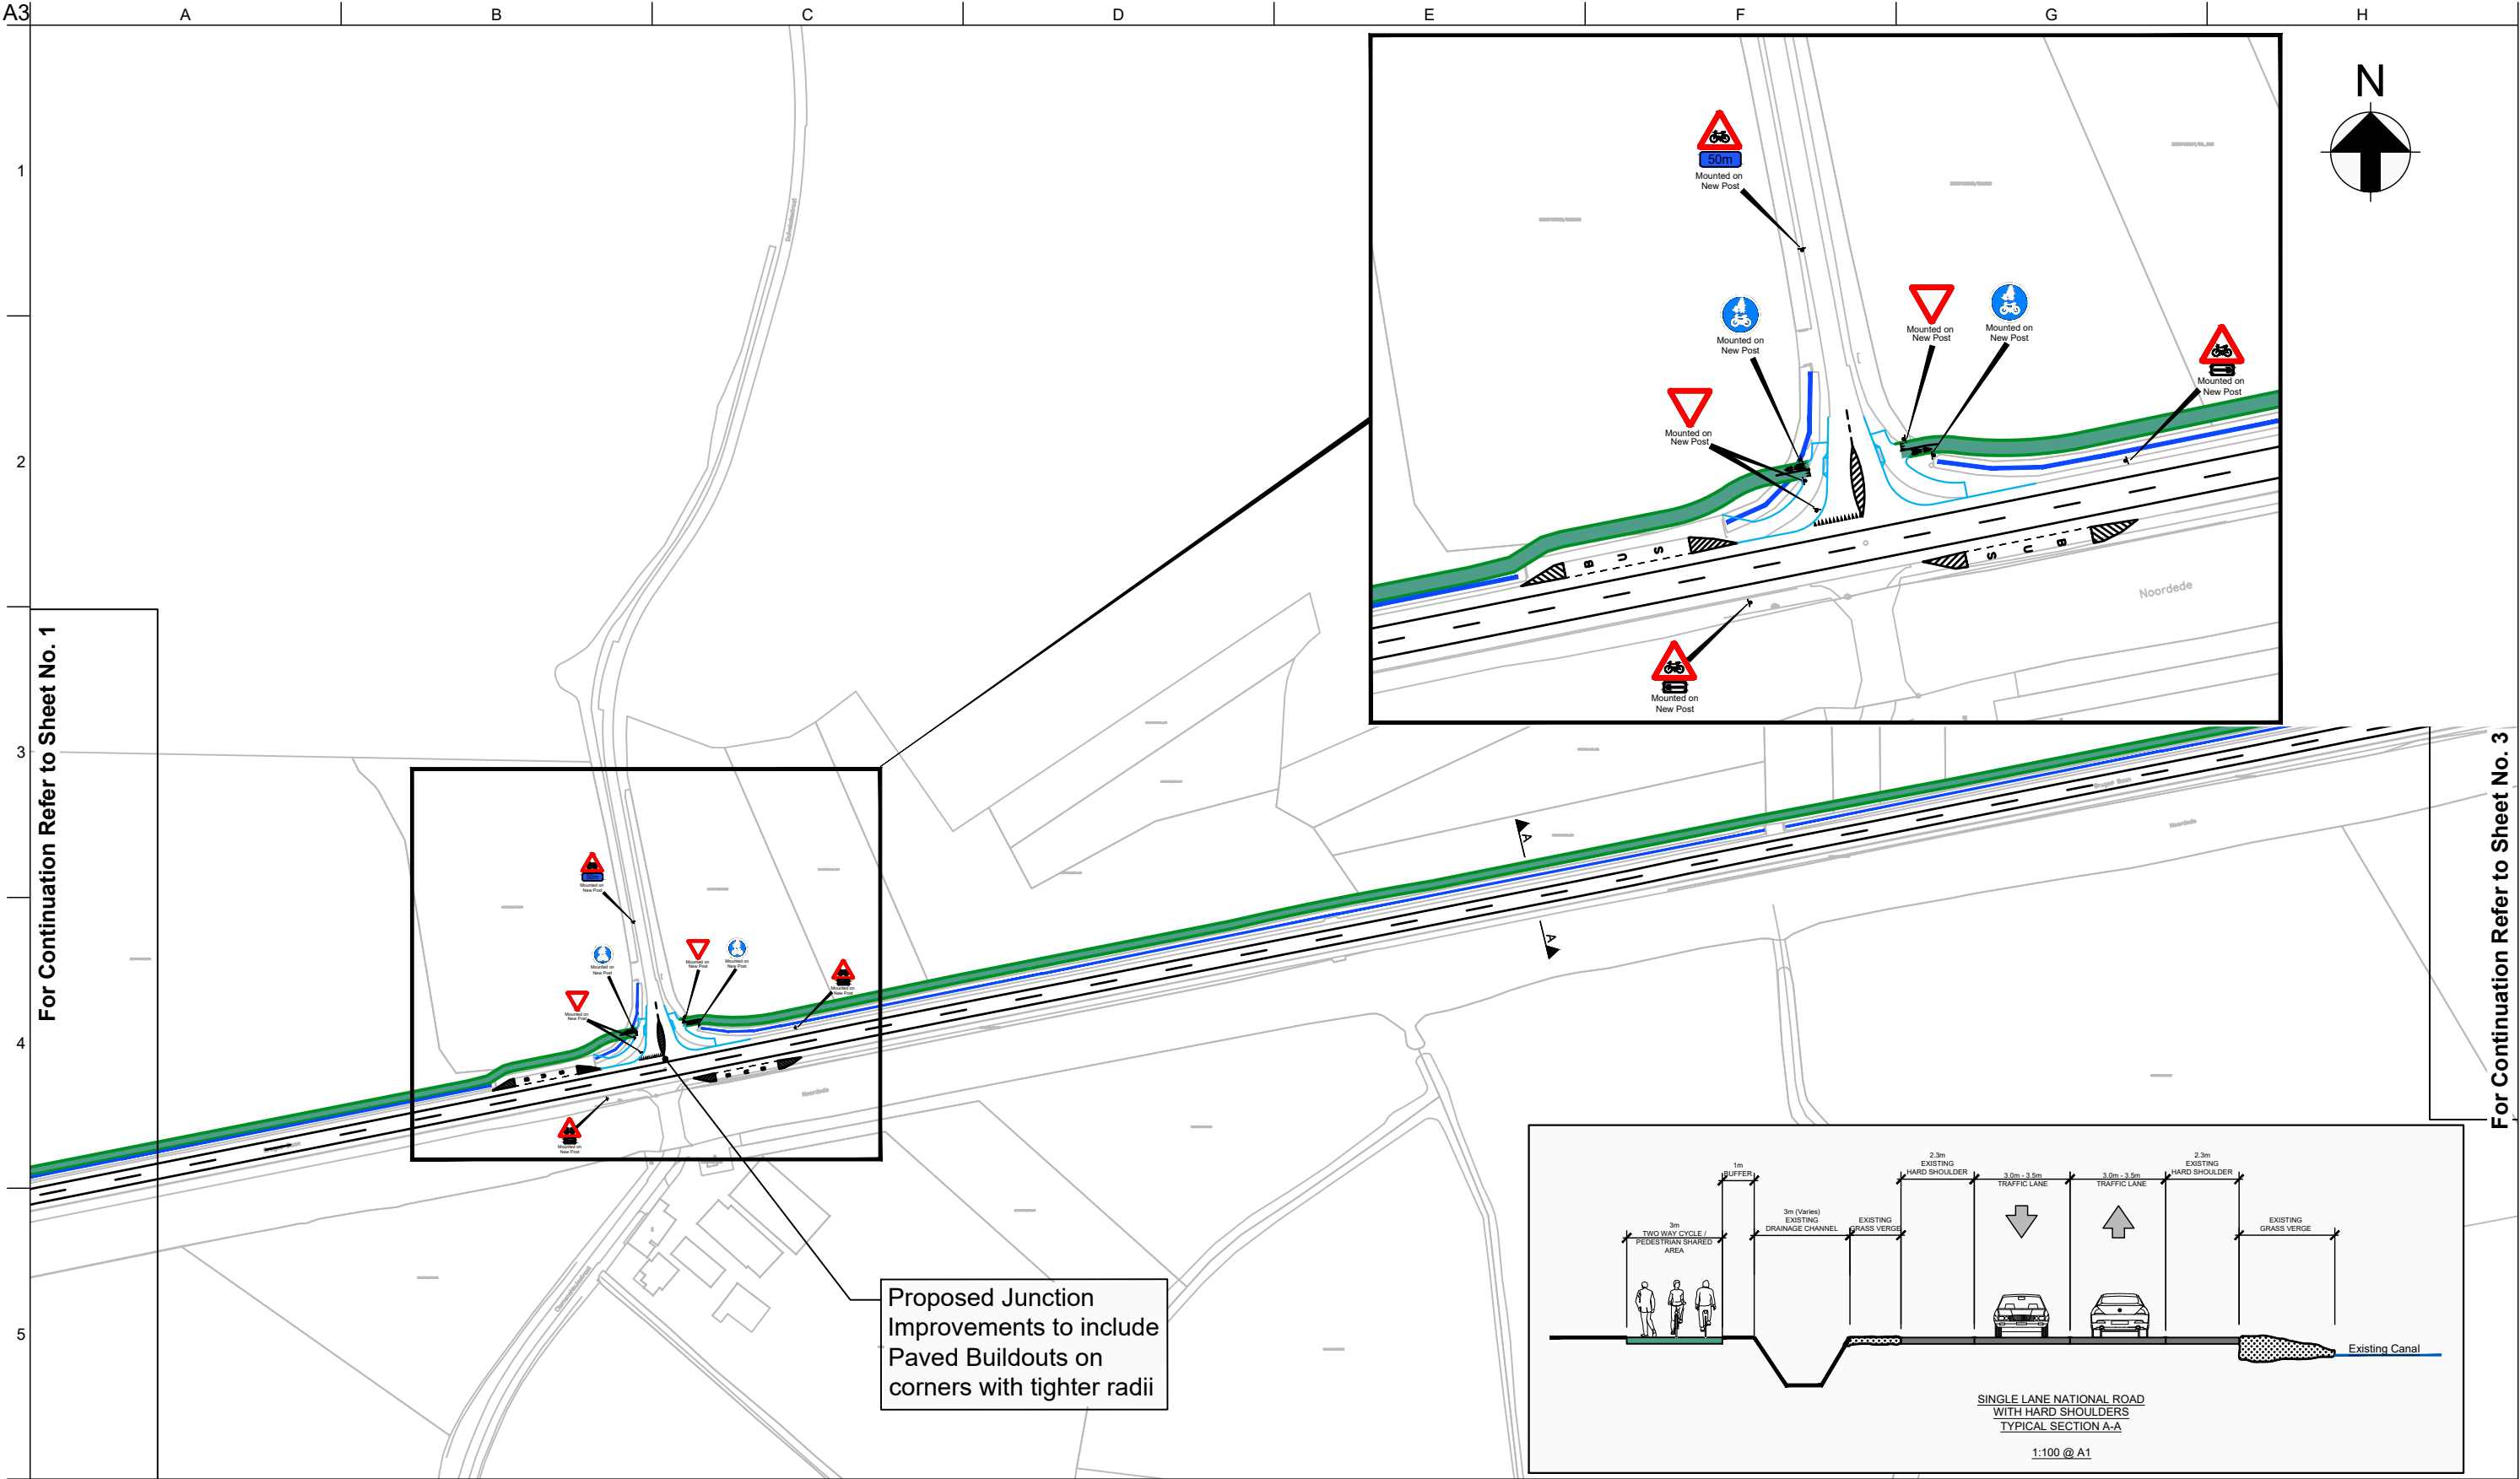

Proposed Legend:

- ⑰ Possible Impacted Properties
- Existing Drainage Channels
- New Shared Path

SK1	1/05/19	JE	CMcG	TL
Issue	Date	By	Chkd	Appd

Client

**CEDR**  
Conférence Européenne  
des Directeurs des Routes  
Conference of European  
Directors of Roads

Job Title  
Safety in Non-Urban Areas for  
VRU (SANA-4U)

Scale at A3  
1:2500

Discipline  
Planning Services


**ARUP**

Arup, 50 Ringsend Road  
Dublin, D04 T6X0  
Tel +353(0)1 233 4455 Fax +353(0)1 668 3169  
www.arup.ie

Drawing Title  
Worked Example 2  
N9 Bruges to Ostend  
(Belgium) - Sheet 02 of 11

Drawing Status  
**Information**

Job No <b>257706-00</b>	Drawing No <b>TSK0002</b>	Issue <b>SK1</b>
----------------------------	------------------------------	---------------------

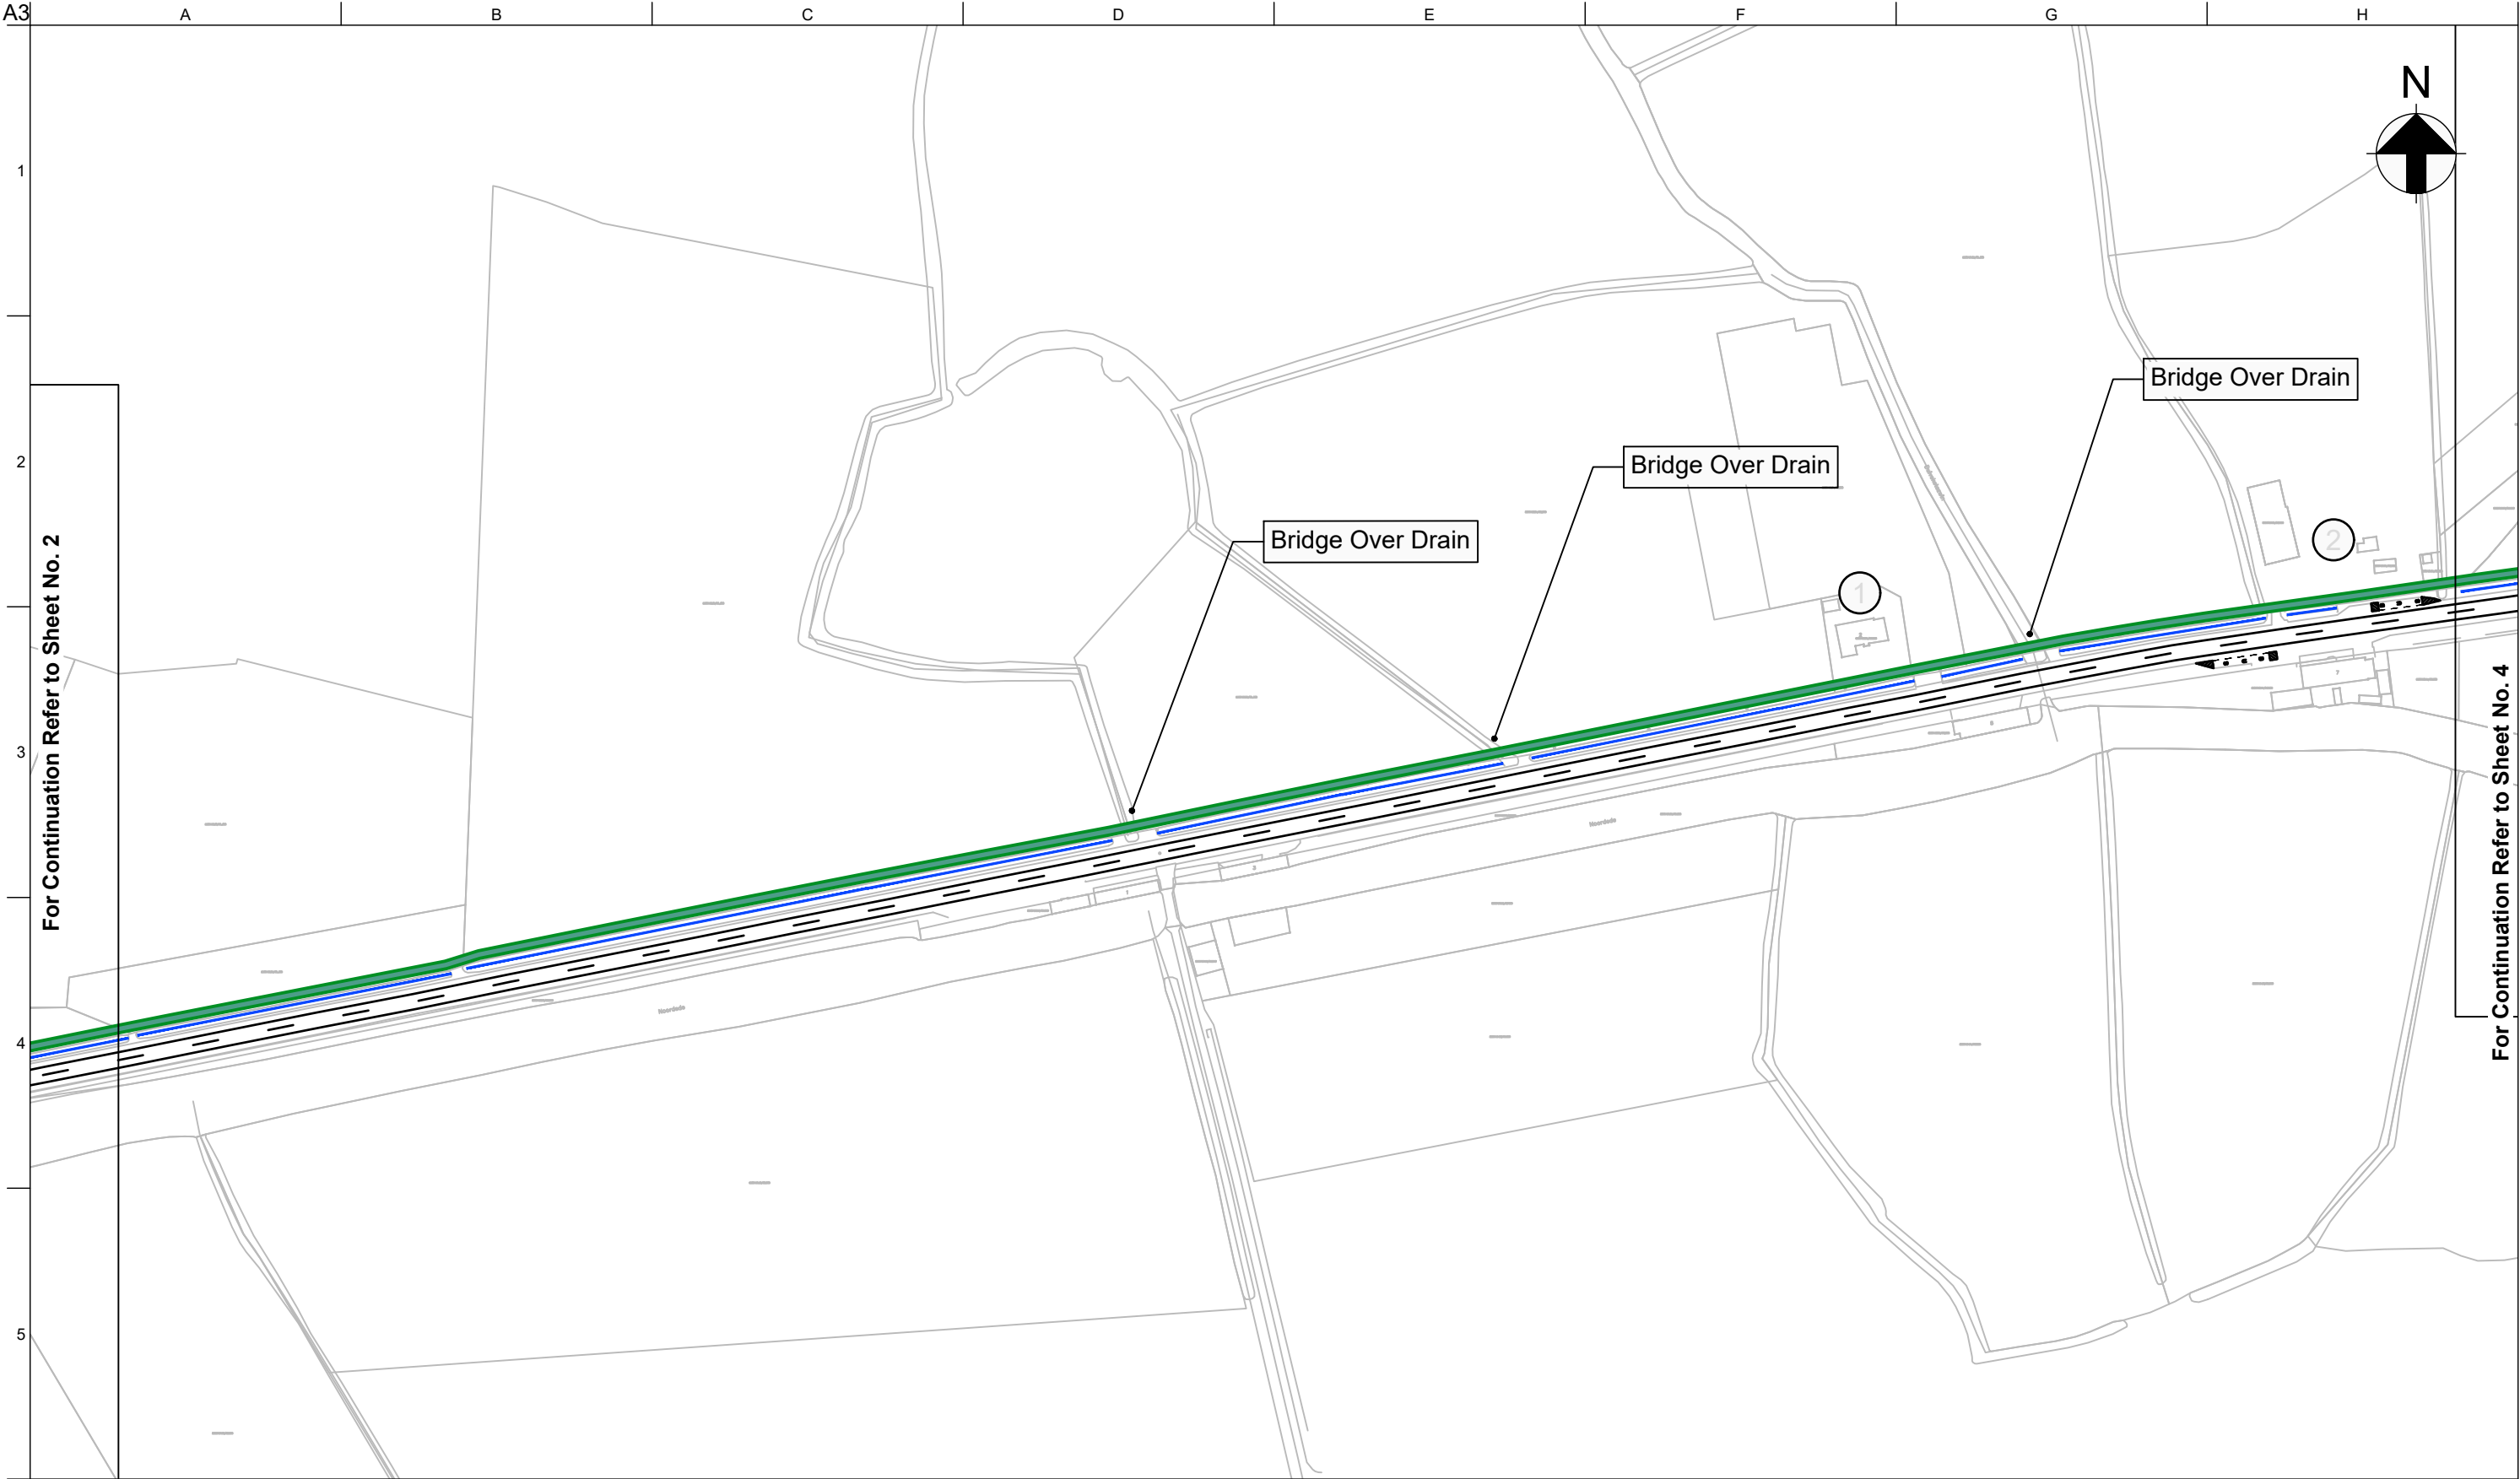

Proposed Legend:

17

Possible Impacted Properties

Existing Drainage Channels

New Shared Path

SK1	*/05/19	JE	CMcG	TL
Issue	Date	By	Chkd	Appd

Client



Conférence Européenne  
des Directeurs des Routes  
Conference of European  
Directors of Roads

Job Title  
Safety in Non-Urban Areas for  
VRU (SANA-4U)

Scale at A3  
1:2500

Discipline  
Planning Services


ARUP

Arup, 50 Ringsend Road  
Dublin, D04 T6X0  
Tel +353(0)1 233 4455 Fax +353(0)1 668 3169  
www.arup.ie

Drawing Title  
Worked Example 2  
N9 Bruges to Ostend  
(Belgium) - Sheet 03 of 11

Drawing Status  
Information

Job No 257706-00	Drawing No TSK0003	Issue SK1
---------------------	-----------------------	--------------

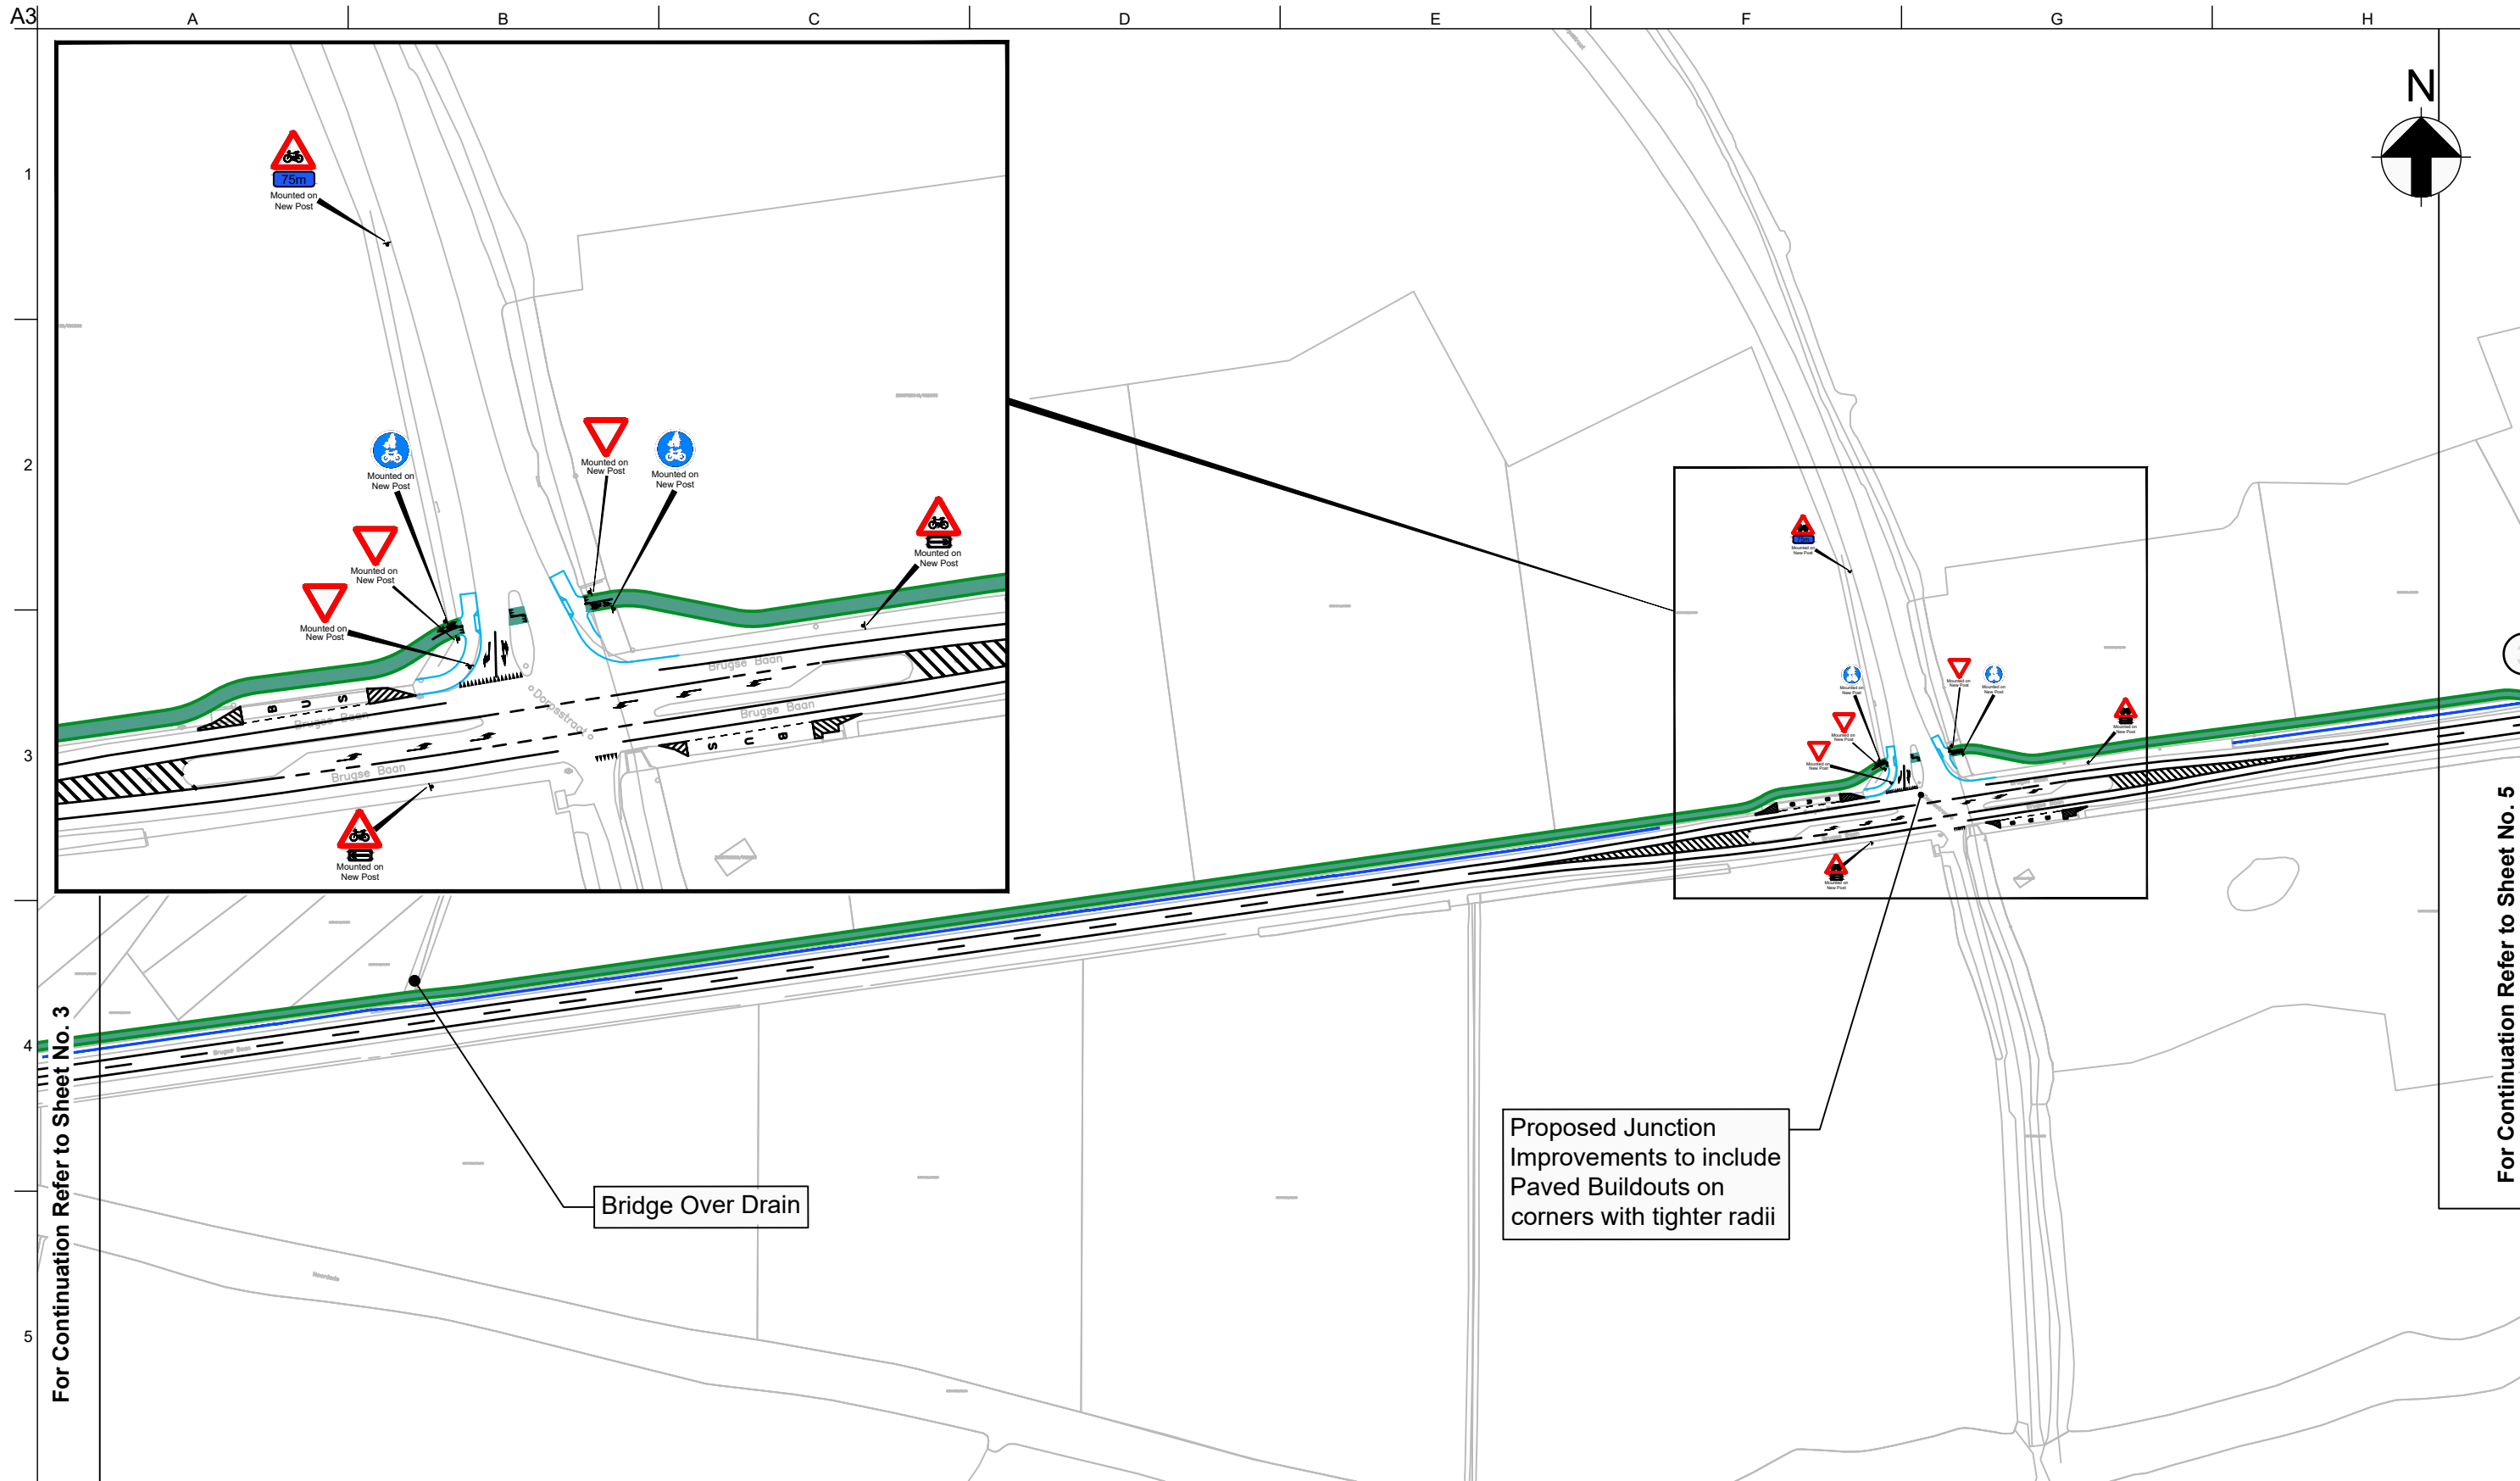

For Continuation Refer to Sheet No. 3

For Continuation Refer to Sheet No. 5

Bridge Over Drain

Proposed Junction Improvements to include Paved Buildouts on corners with tighter radii

**Proposed Legend:**

- Possible Impacted Properties
- Existing Drainage Channels
- New Shared Path

SK1	11/05/19	JE	CMcG	TL
Issue	Date	By	Chkd	Appd

Client



Conférence Européenne  
des Directeurs des Routes  
Conference of European  
Directors of Roads

Job Title  
Safety in Non-Urban Areas for  
VRU (SANA-4U)

Scale at A3 1:2500

Discipline  
Planning Services

**ARUP**

Arup, 50 Ringsend Road  
Dublin, D04 T6X0  
Tel +353(0)1 233 4455 Fax +353(0)1 668 3169  
www.arup.ie

Drawing Title  
Worked Example 2  
N9 Bruges to Ostend  
(Belgium) - Sheet 04 of 11

Drawing Status  
**Information**

Job No <b>257706-00</b>	Drawing No <b>TSK0004</b>	Issue <b>SK1</b>
----------------------------	------------------------------	---------------------





Proposed Legend:

17

Possible Impacted Properties

Existing Drainage Channels

New Shared Path

SK1	1/05/19	JE	CMcG	TL
Issue	Date	By	Chkd	Appd

Client

CEDR

Conférence Européenne  
des Directeurs des Routes  
Conference of European  
Directors of Roads

Job Title  
Safety in Non-Urban Areas for  
VRU (SANA-4U)

Scale at A3  
1:2500

Discipline  
Planning Services


ARUP

Arup, 50 Ringsend Road  
Dublin, D04 T6X0  
Tel +353(0)1 233 4455 Fax +353(0)1 668 3169  
www.arup.ie

Drawing Title  
Worked Example 2  
N9 Bruges to Ostend  
(Belgium) - Sheet 05 of 11

Drawing Status  
Information

Job No 257706-00	Drawing No TSK0005	Issue SK1
---------------------	-----------------------	--------------

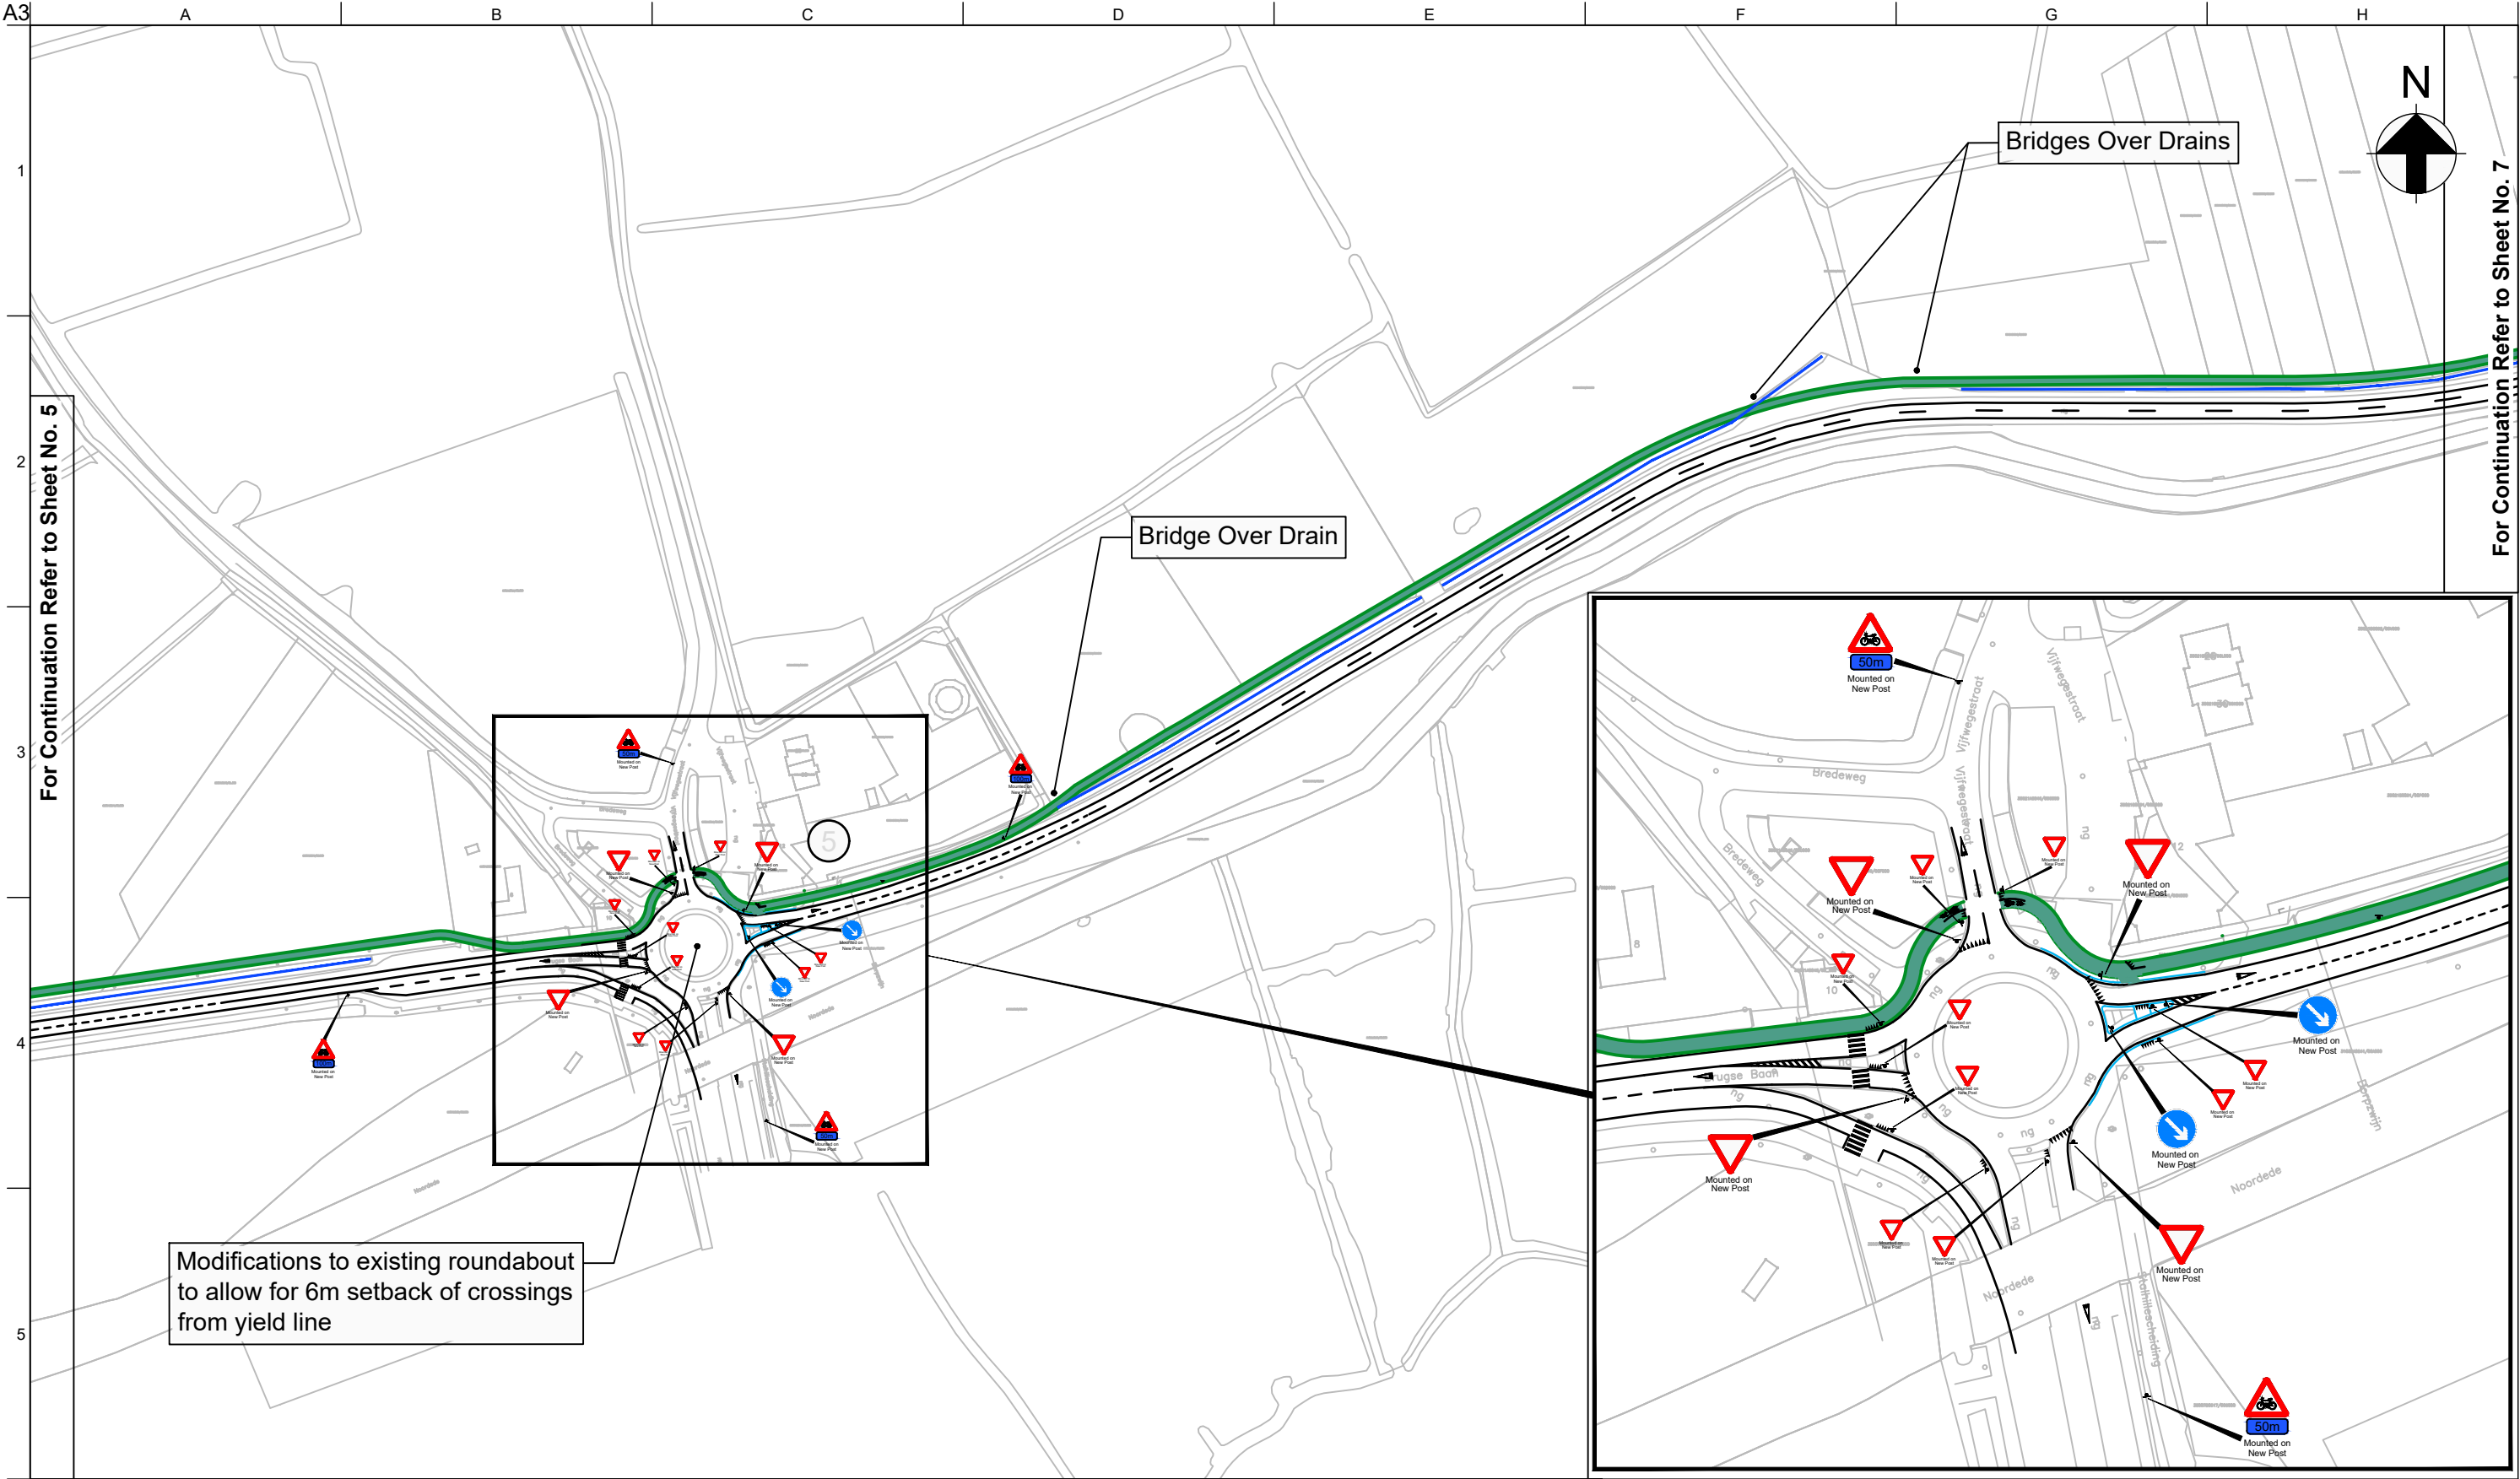

Proposed Legend:

17

Possible Impacted Properties

Existing Drainage Channels

New Shared Path

SK1	1/05/19	JE	CMcG	TL
Issue	Date	By	Chkd	Appd

Client



Conférence Européenne  
des Directeurs des Routes  
Conference of European  
Directors of Roads

Job Title  
Safety in Non-Urban Areas for  
VRU (SANA-4U)

Scale at A3  
1:2500

Discipline  
Planning Services


ARUP

Arup, 50 Ringsend Road  
Dublin, D04 T6X0  
Tel +353(0)1 233 4455 Fax +353(0)1 668 3169  
www.arup.ie

Drawing Title  
Worked Example 2  
N9 Bruges to Ostend  
(Belgium) - Sheet 06 of 11

Drawing Status  
Information

Job No 257706-00	Drawing No TSK0006	Issue SK1
---------------------	-----------------------	--------------

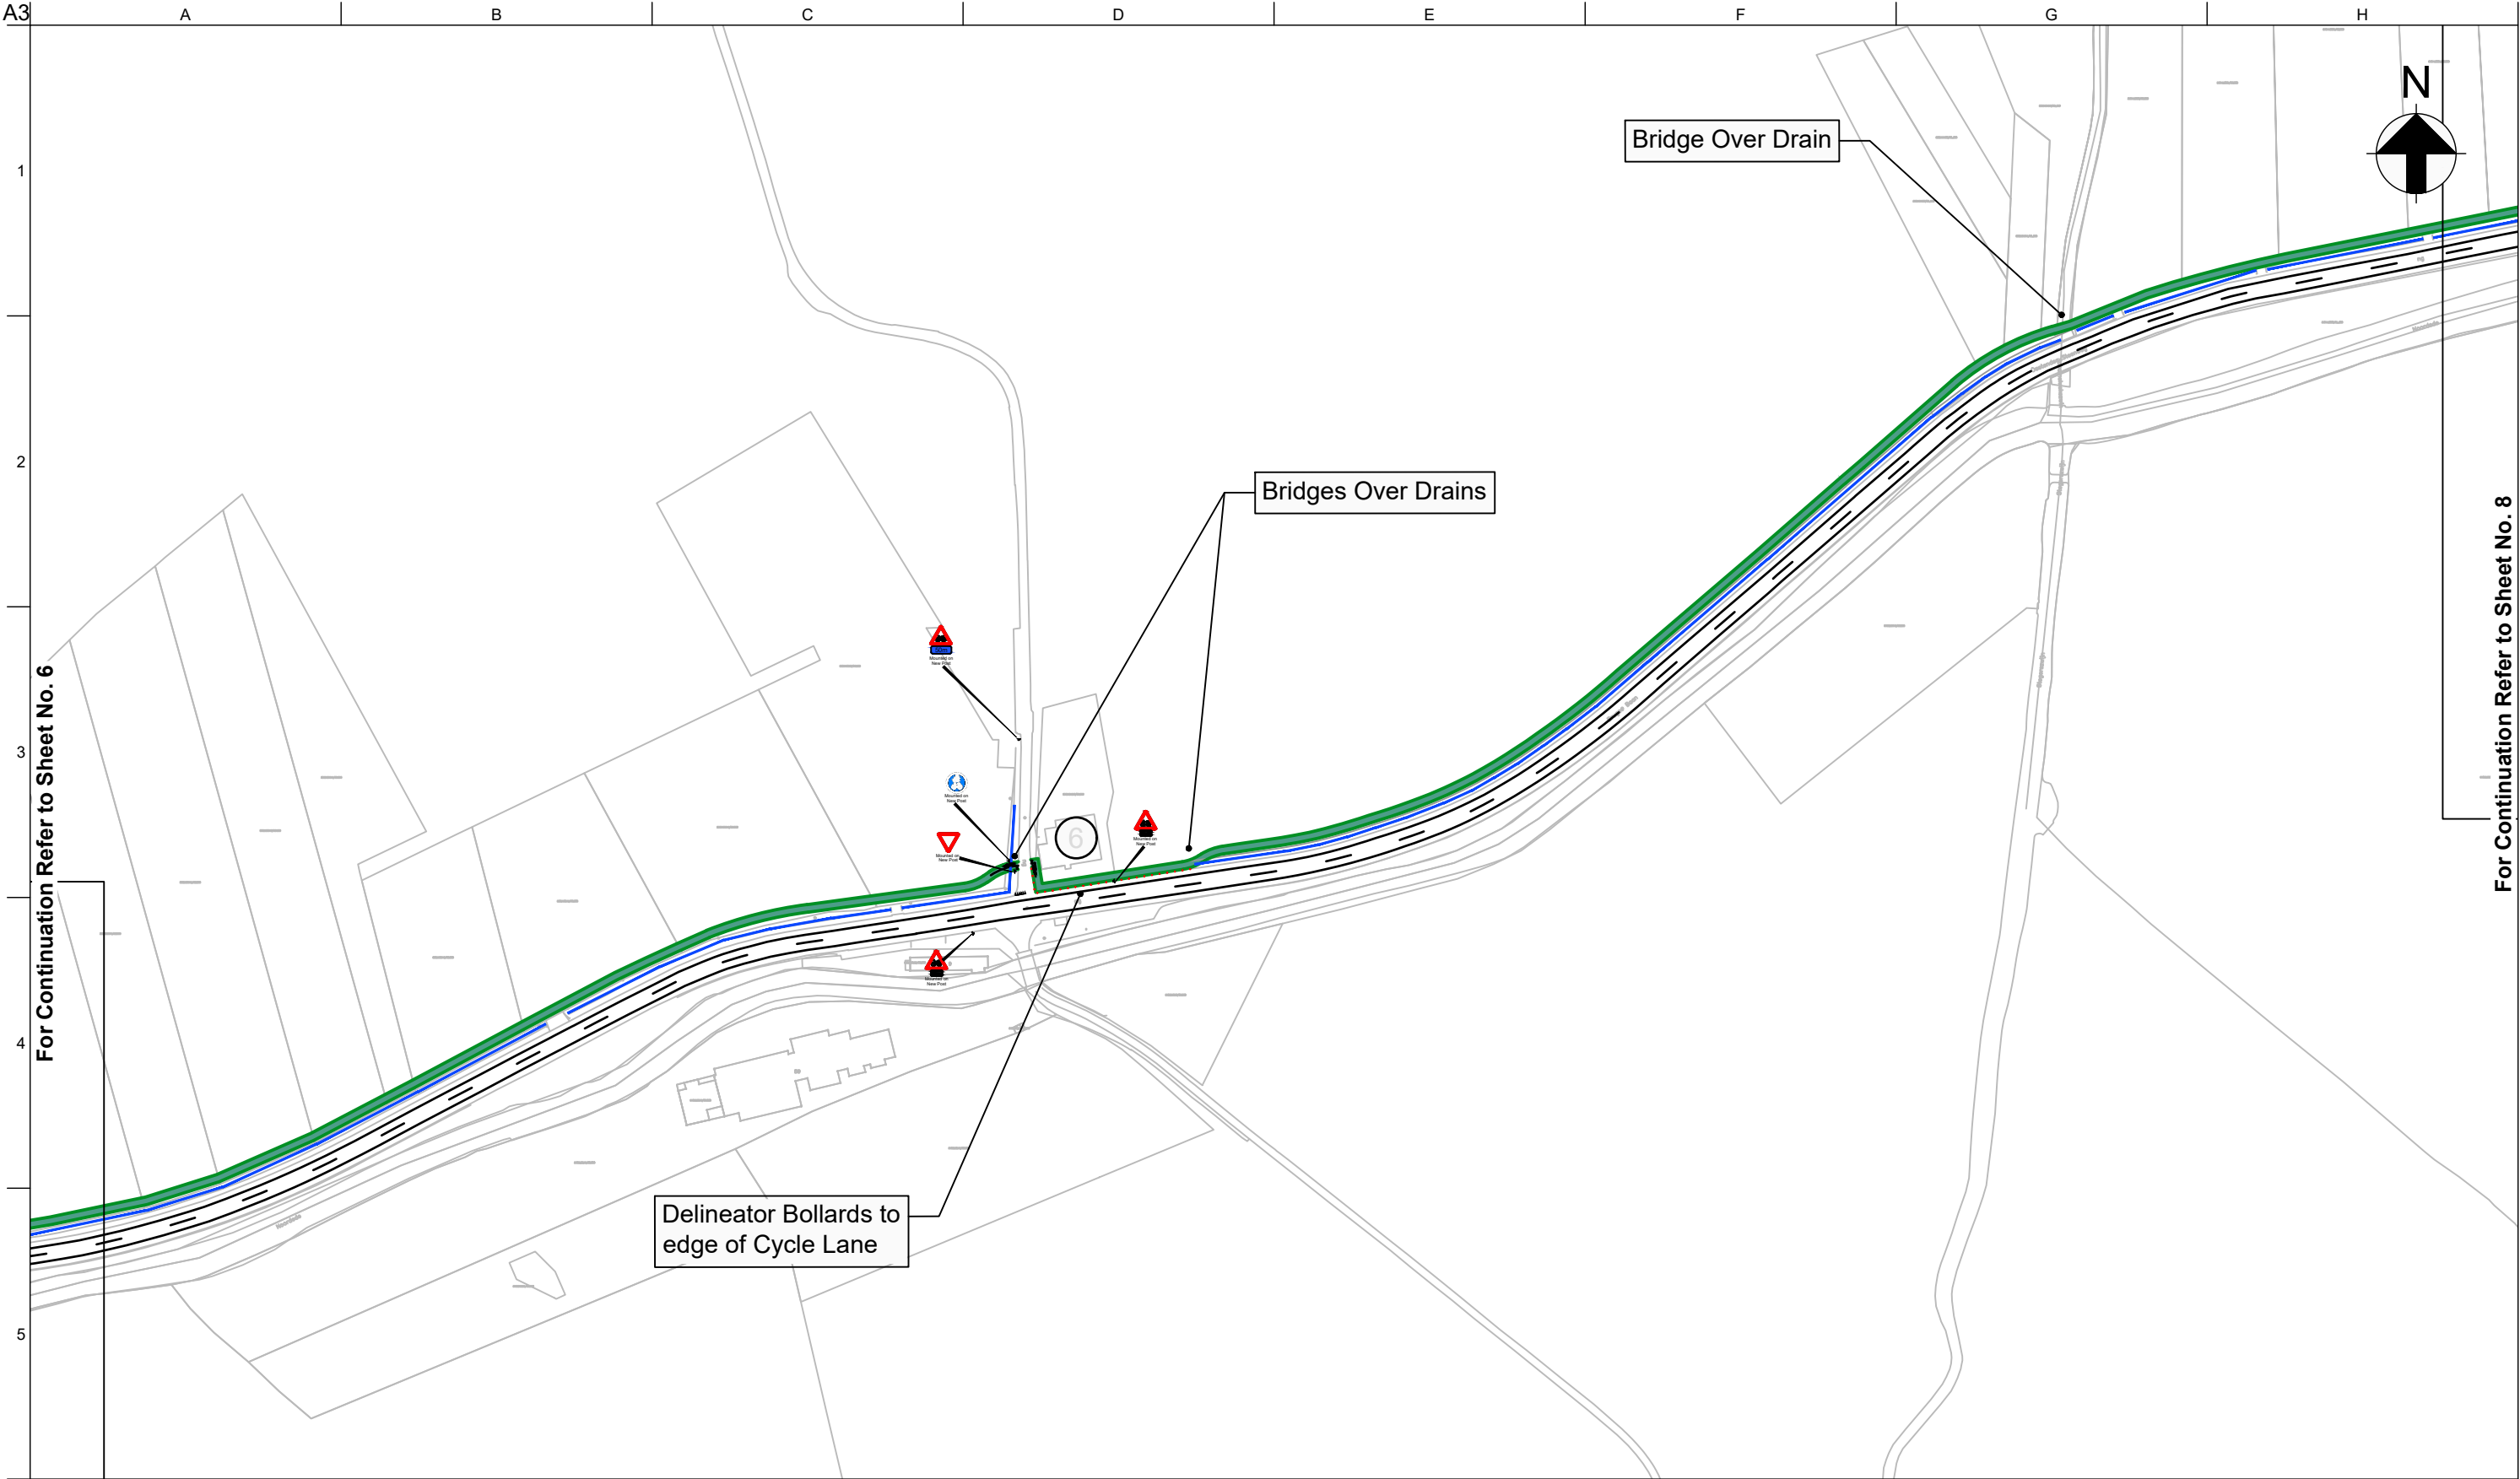

Proposed Legend:

- Possible Impacted Properties
- Existing Drainage Channels
- New Shared Path

SK1	*/05/19	JE	CMcG	TL
Issue	Date	By	Chkd	Appd

Client

Conférence Européenne  
des Directeurs des Routes  
Conference of European  
Directors of Roads

Job Title  
Safety in Non-Urban Areas for  
VRU (SANA-4U)

Scale at A3 1:2500

Discipline Planning Services

ARUP


Arup, 50 Ringsend Road  
Dublin, D04 T6X0  
Tel +353(0)1 233 4455 Fax +353(0)1 668 3169  
www.arup.ie

Drawing Title  
Worked Example 2  
N9 Bruges to Ostend  
(Belgium) - Sheet 07 of 11

Drawing Status  
Information

Job No 257706-00	Drawing No TSK0007	Issue SK1
---------------------	-----------------------	--------------



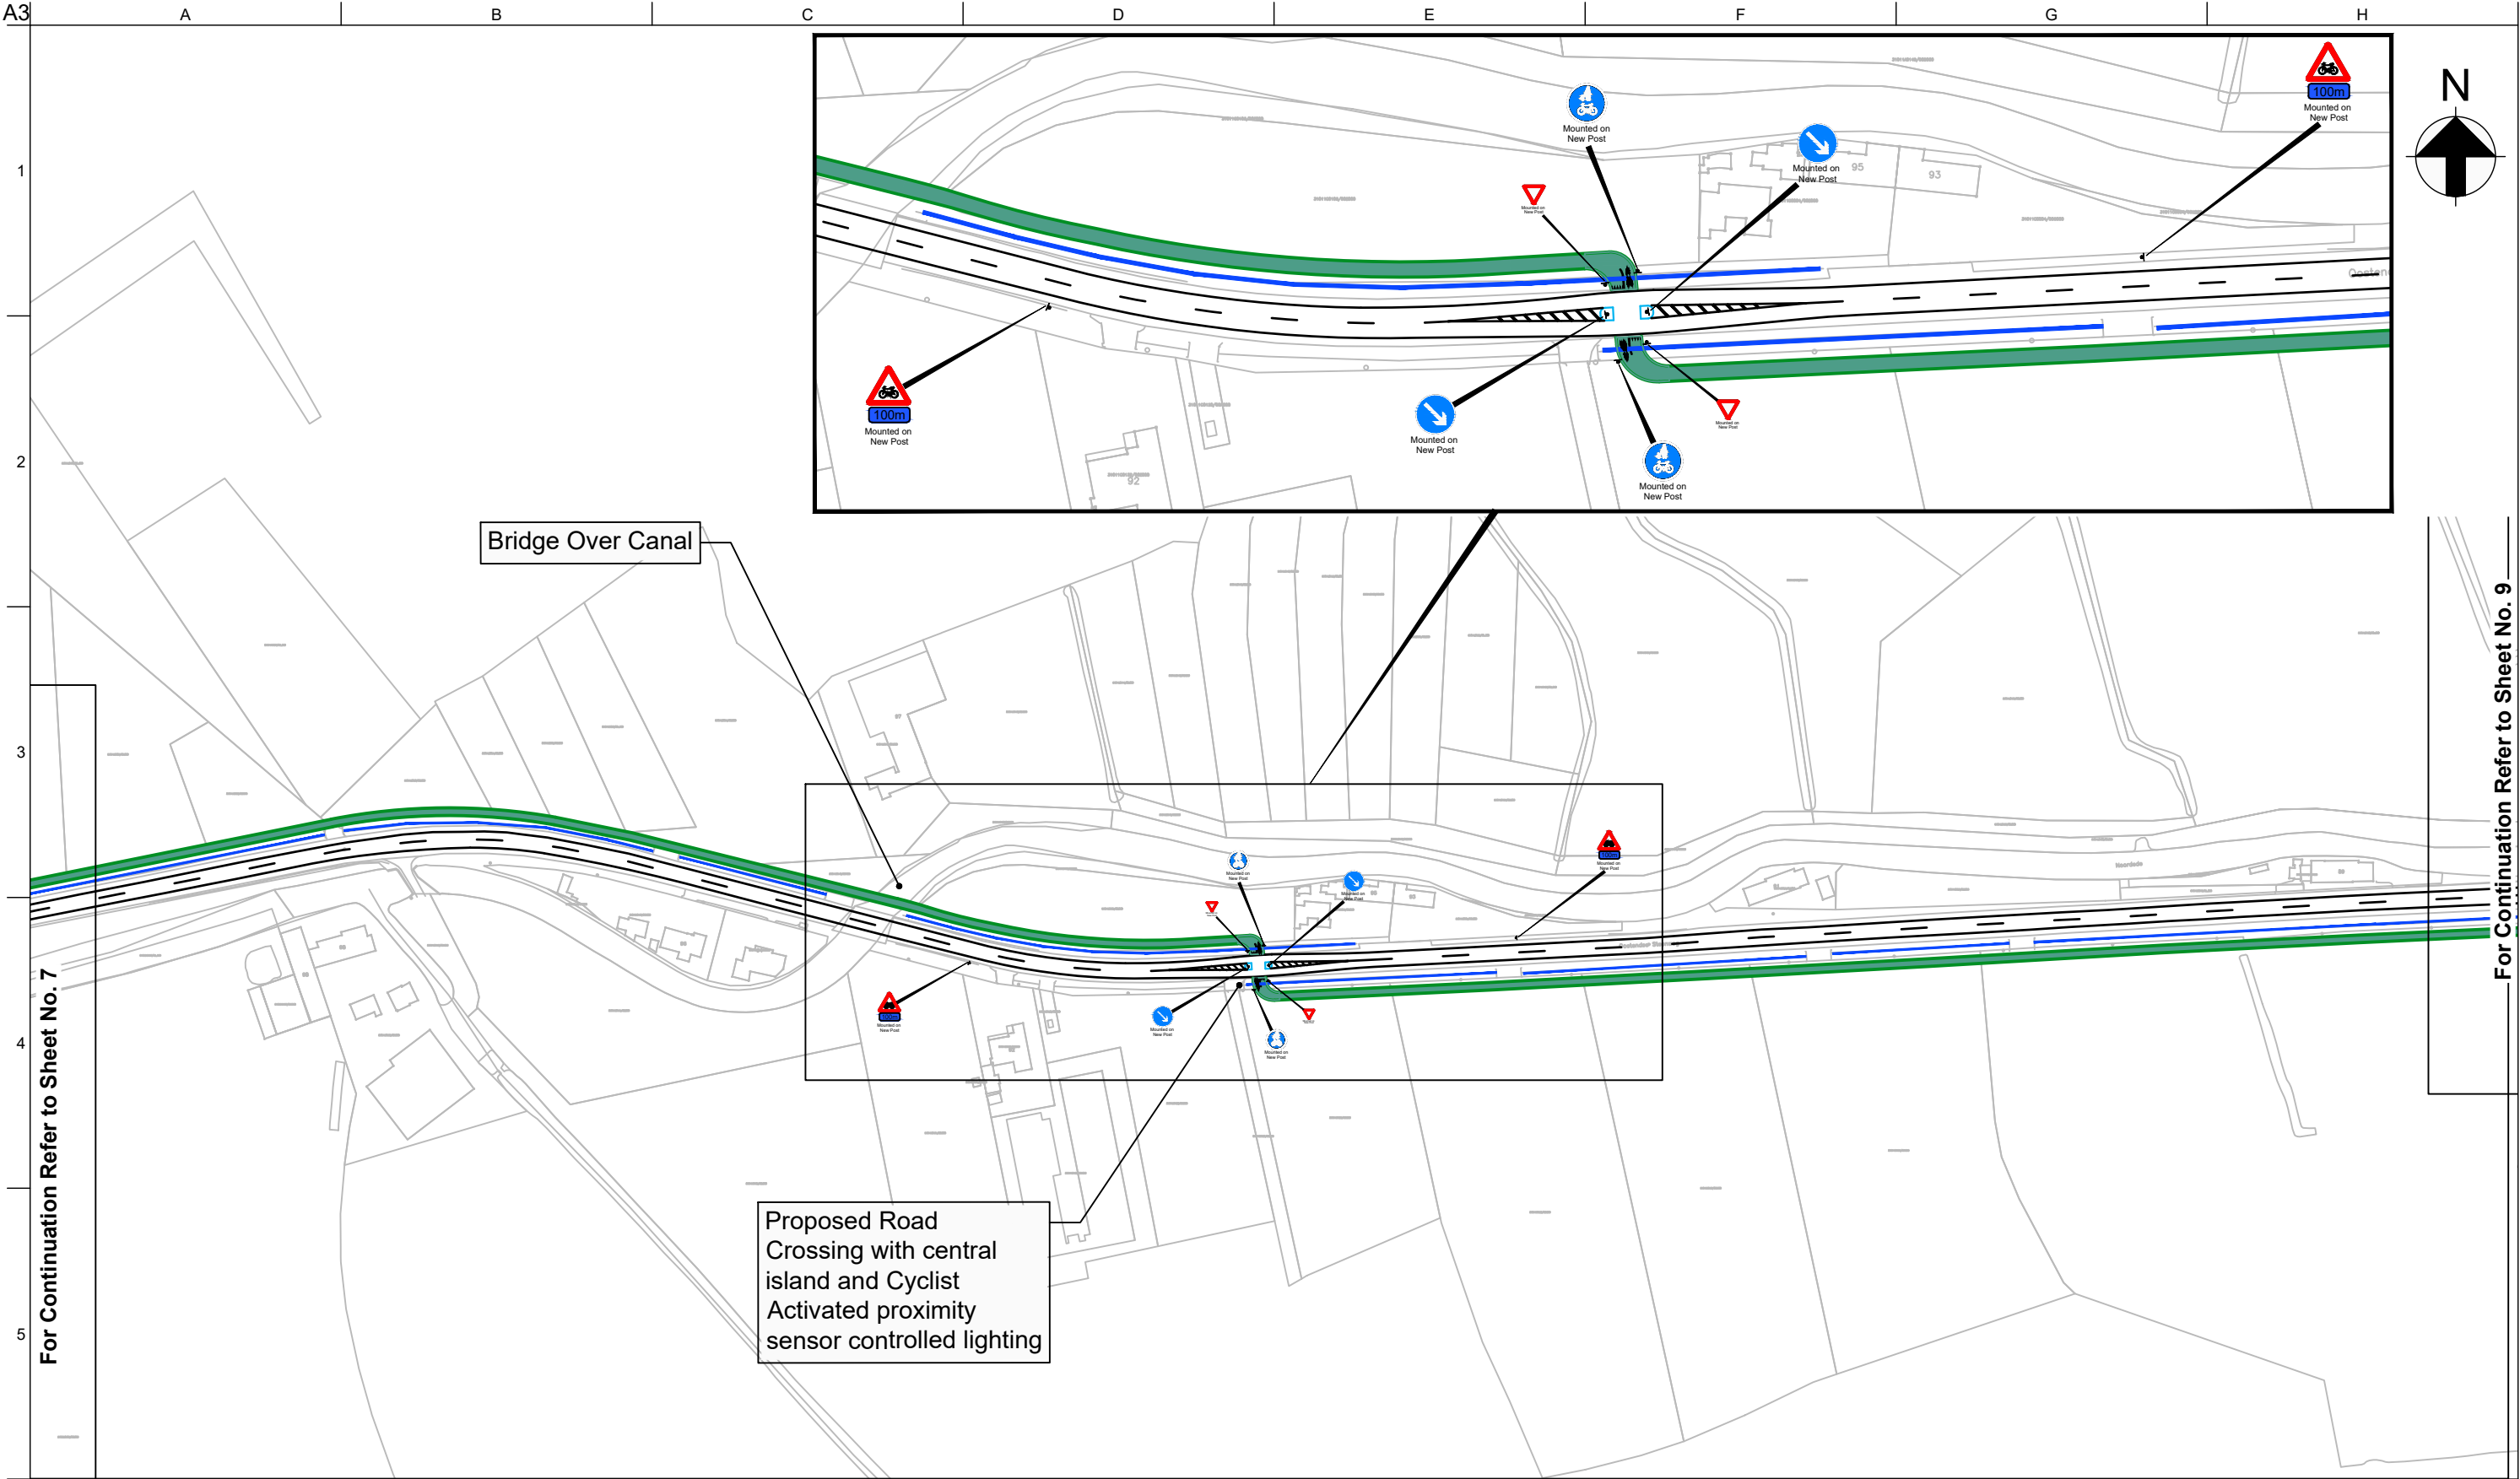

Proposed Legend:

17

Possible Impacted Properties

Existing Drainage Channels

New Shared Path

SK1	1 /05/19	JE	CMcG	TL
Issue	Date	By	Chkd	Appd

Client

Conférence Européenne  
des Directeurs des Routes  
Conference of European  
Directors of Roads

Job Title  
Safety in Non-Urban Areas for  
VRU (SANA-4U)

Scale at A3  
1:2500

Discipline  
Planning Services


ARUP

Arup, 50 Ringsend Road  
Dublin, D04 T6X0  
Tel +353(0)1 233 4455 Fax +353(0)1 668 3169  
www.arup.ie

Drawing Title  
Worked Example 2  
N9 Bruges to Ostend  
(Belgium) - Sheet 08 of 11

Drawing Status  
Information

Job No 257706-00	Drawing No TSK0008	Issue SK1
---------------------	-----------------------	--------------

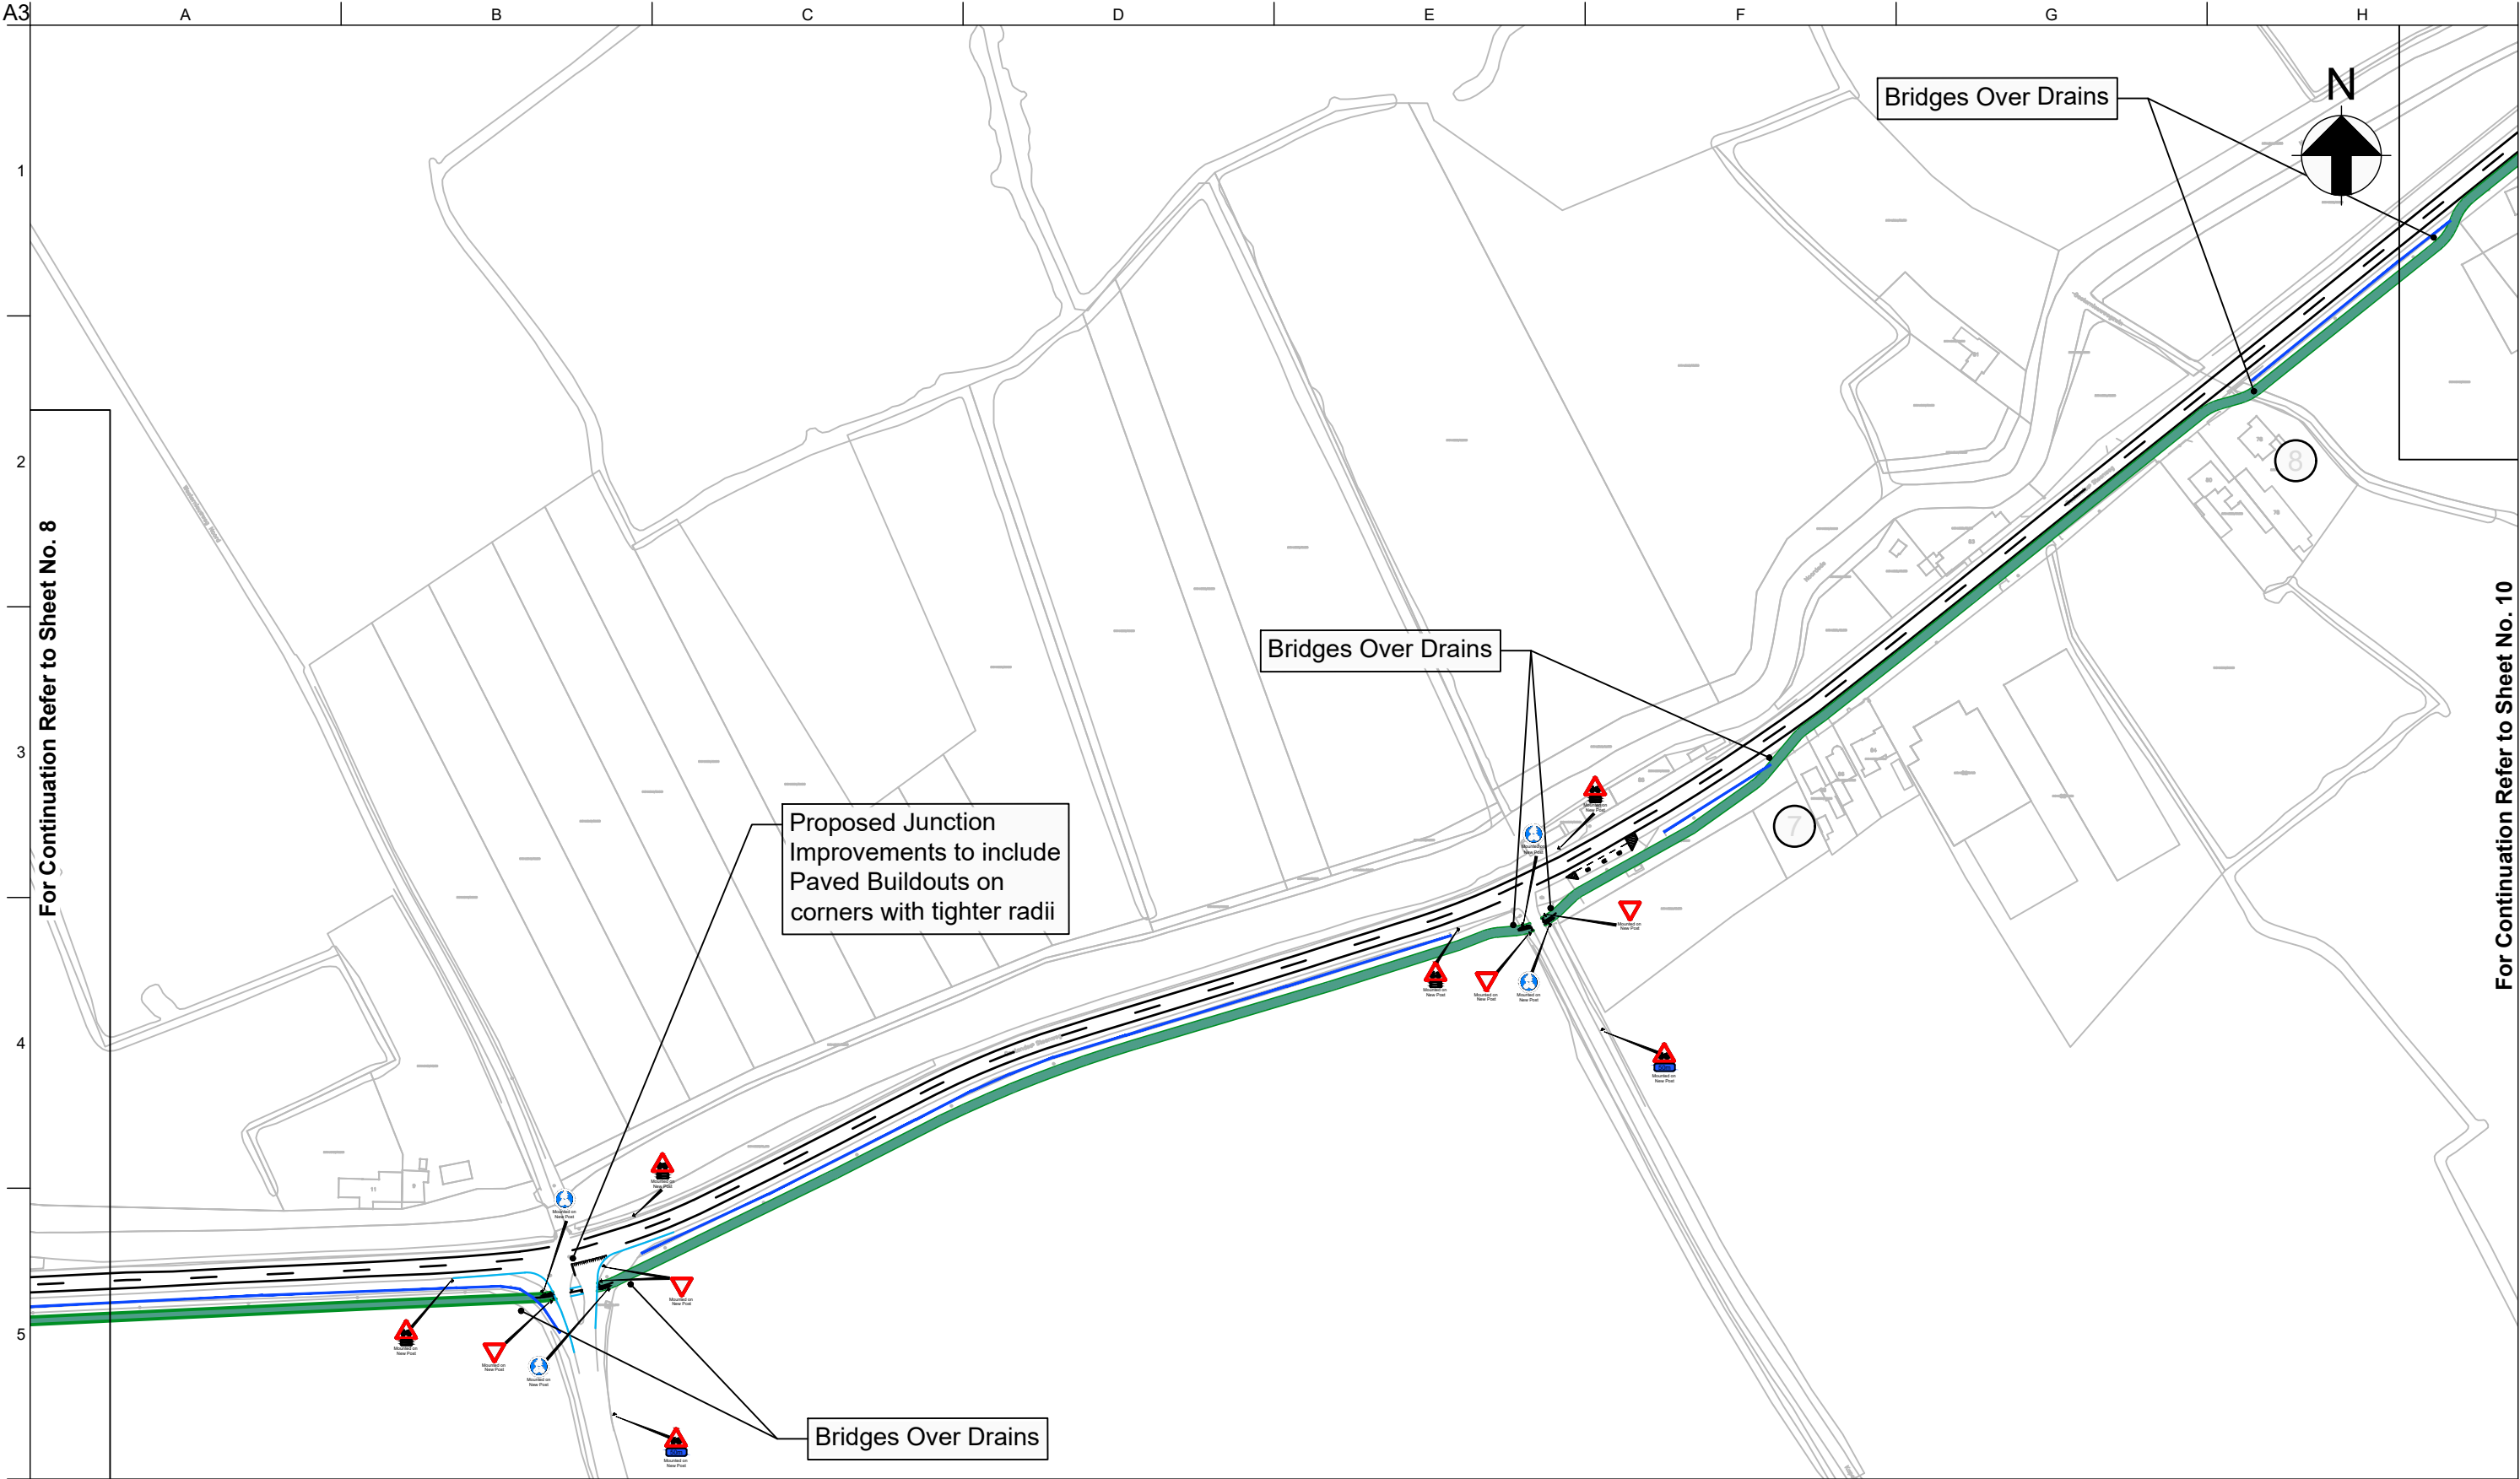

Proposed Legend:

17

Possible Impacted Properties

Existing Drainage Channels

New Shared Path

SK1	1/05/19	JE	CMcG	TL
Issue	Date	By	Chkd	Appd

Client



**CEDR**  
Conférence Européenne  
des Directeurs des Routes  
Conference of European  
Directors of Roads

Job Title  
Safety in Non-Urban Areas for  
VRU (SANA-4U)

Scale at A3  
1:2500

Discipline  
Planning Services


ARUP

Arup, 50 Ringsend Road  
Dublin, D04 T6X0  
Tel +353(0)1 233 4455 Fax +353(0)1 668 3169  
www.arup.ie

Drawing Title  
Worked Example 2  
N9 Bruges to Ostend  
(Belgium) - Sheet 09 of 11


Drawing Status  
Information

Job No 257706-00	Drawing No TSK0009	Issue SK1
---------------------	-----------------------	--------------

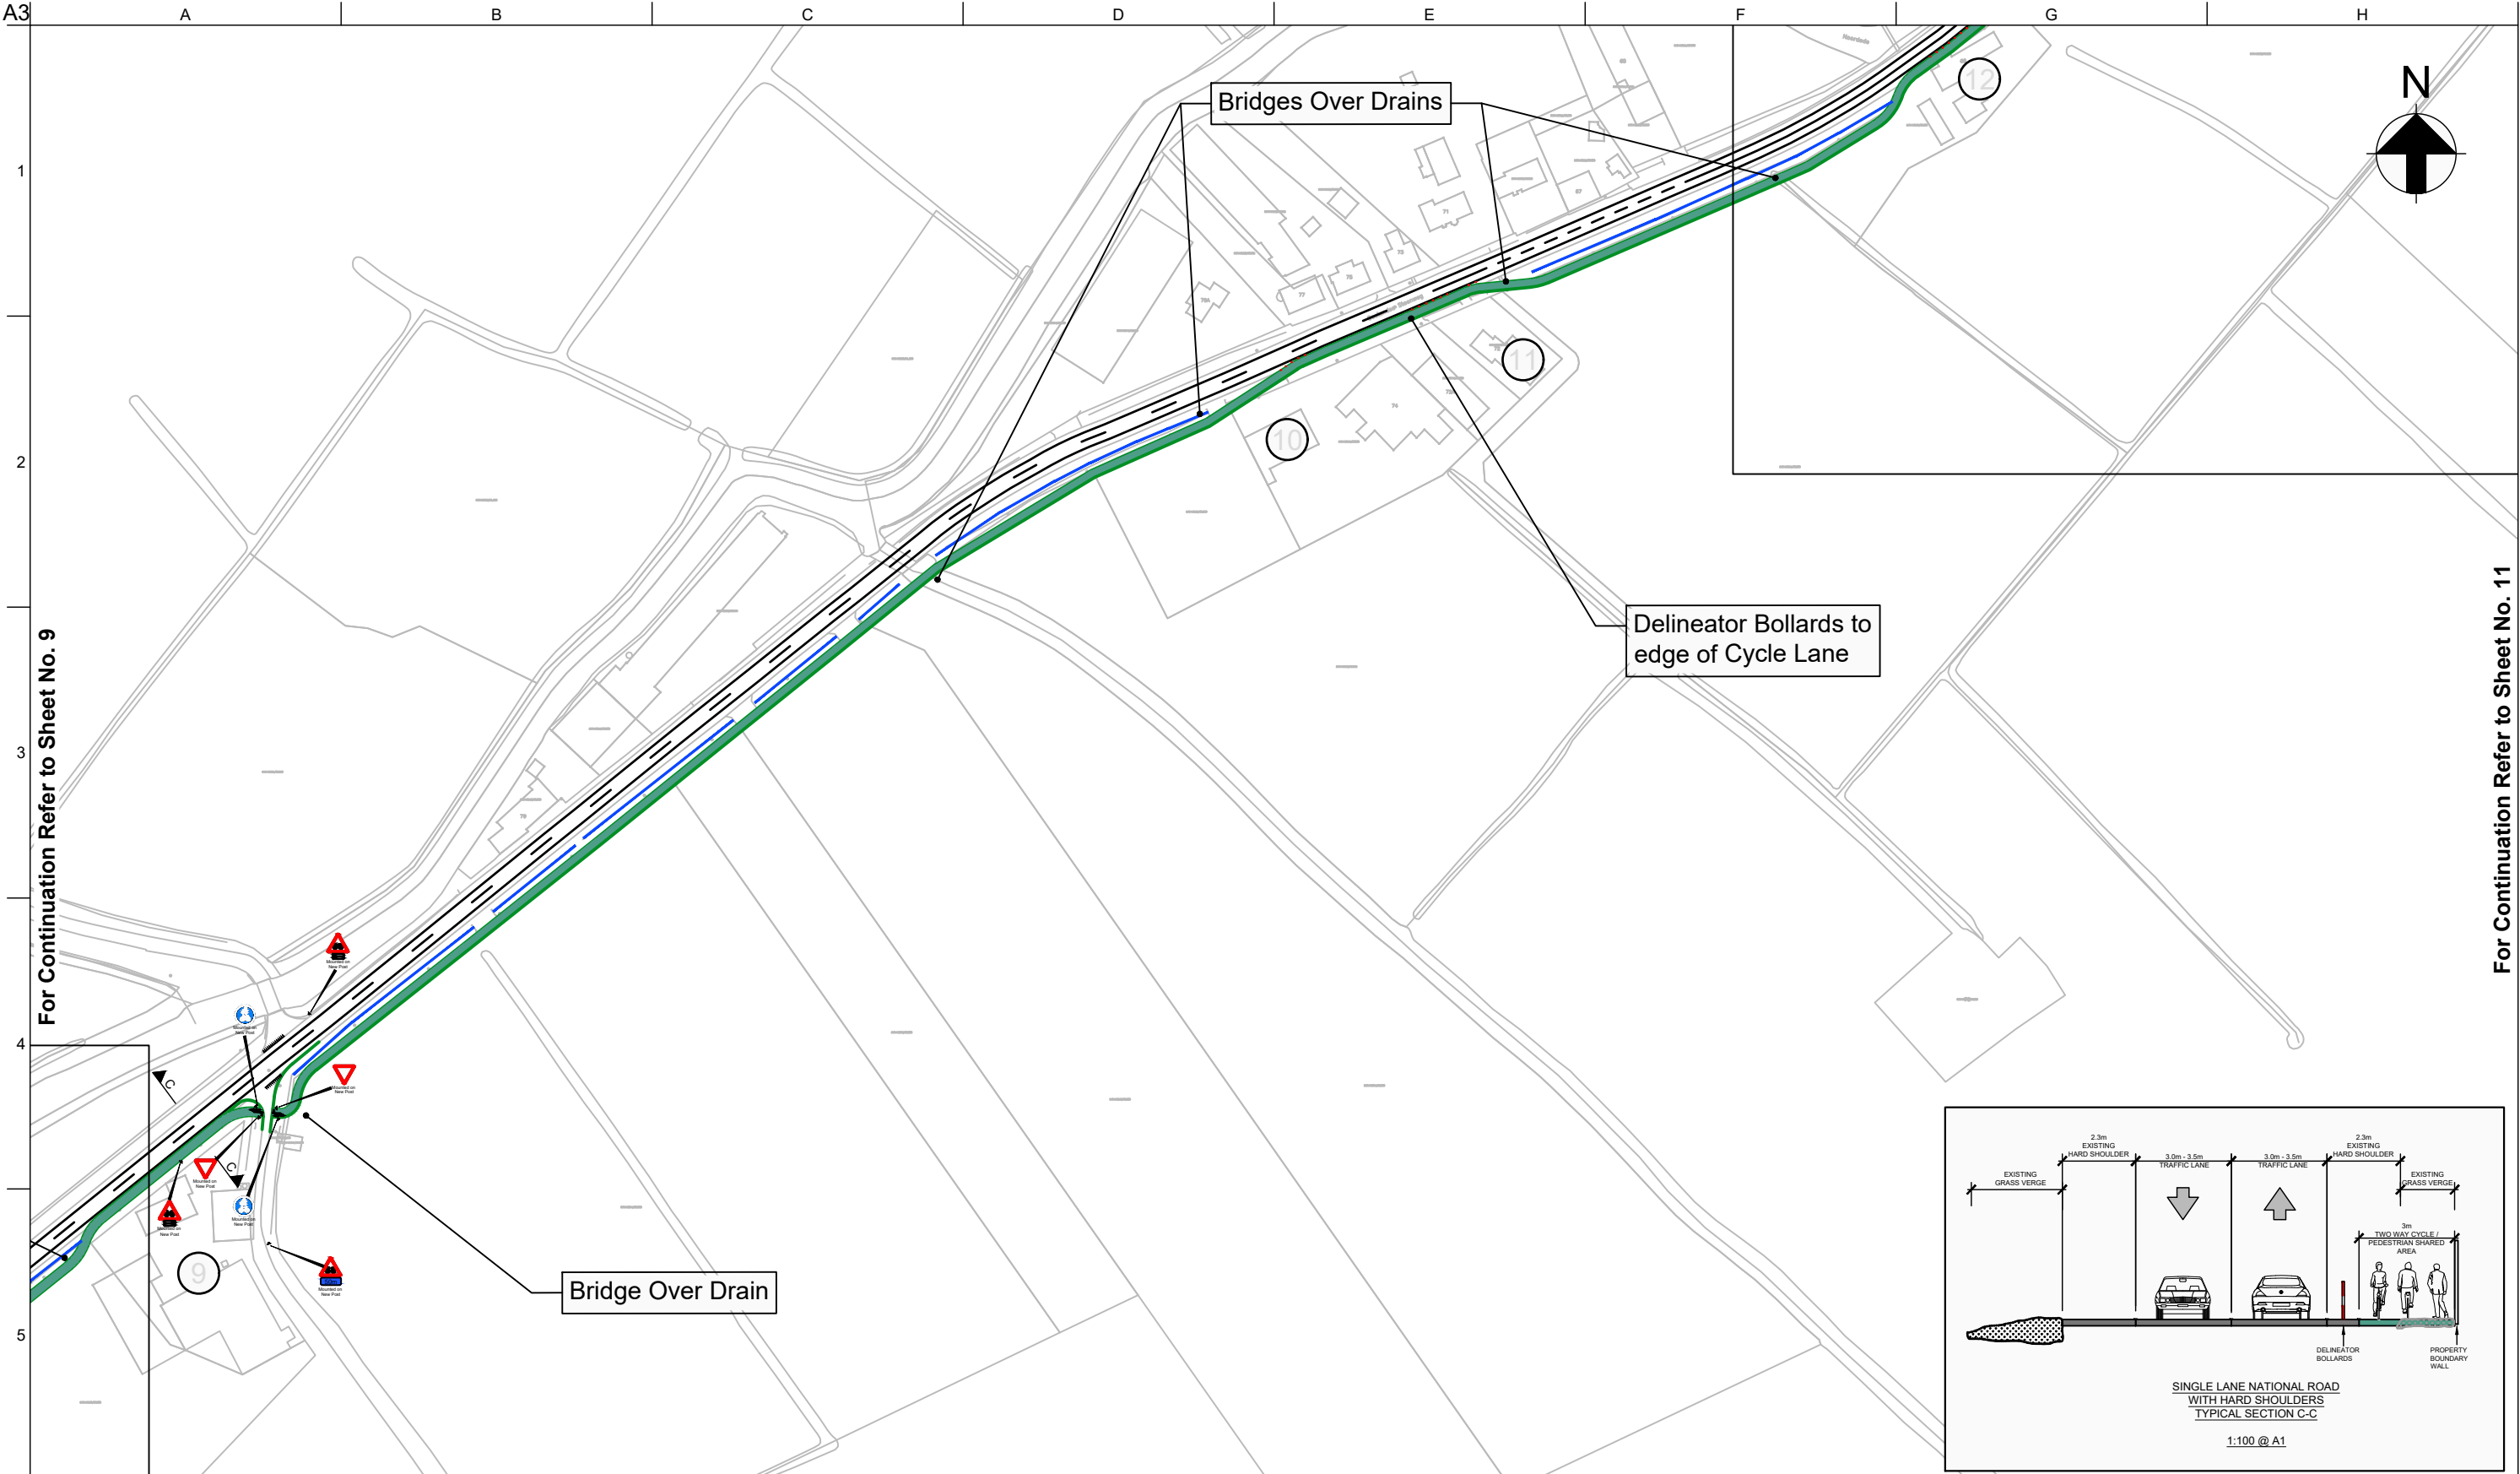

For Continuation Refer to Sheet No. 9

For Continuation Refer to Sheet No. 11

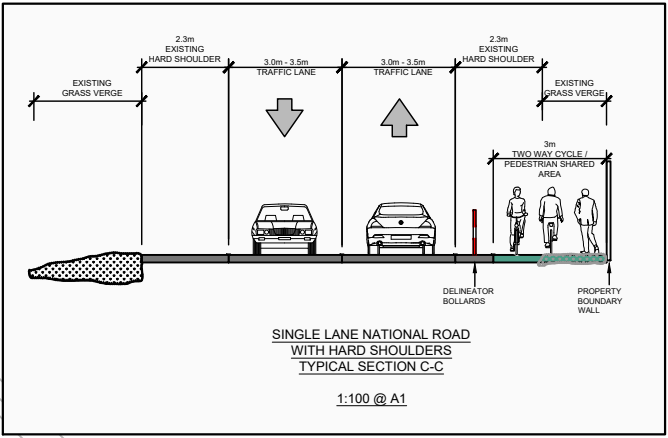

Proposed Legend:

- ⑰ Possible Impacted Properties
- Existing Drainage Channels
- New Shared Path

SK1	*/05/19	JE	CMcG	TL
Issue	Date	By	Chkd	Appd

Client

**CEDR**  
Conférence Européenne  
des Directeurs des Routes  
Conference of European  
Directors of Roads

Job Title  
Safety in Non-Urban Areas for  
VRU (SANA-4U)

Scale at A3 1:2500

Discipline Planning Services


**ARUP**

Arup, 50 Ringsend Road  
Dublin, D04 T6X0  
Tel +353(0)1 233 4455 Fax +353(0)1 668 3169  
www.arup.ie

Drawing Title  
Worked Example 2  
N9 Bruges to Ostend  
(Belgium) - Sheet 10 of 11

Drawing Status <b>Information</b>		
Job No <b>257706-00</b>	Drawing No <b>TSK0010</b>	Issue <b>SK1</b>



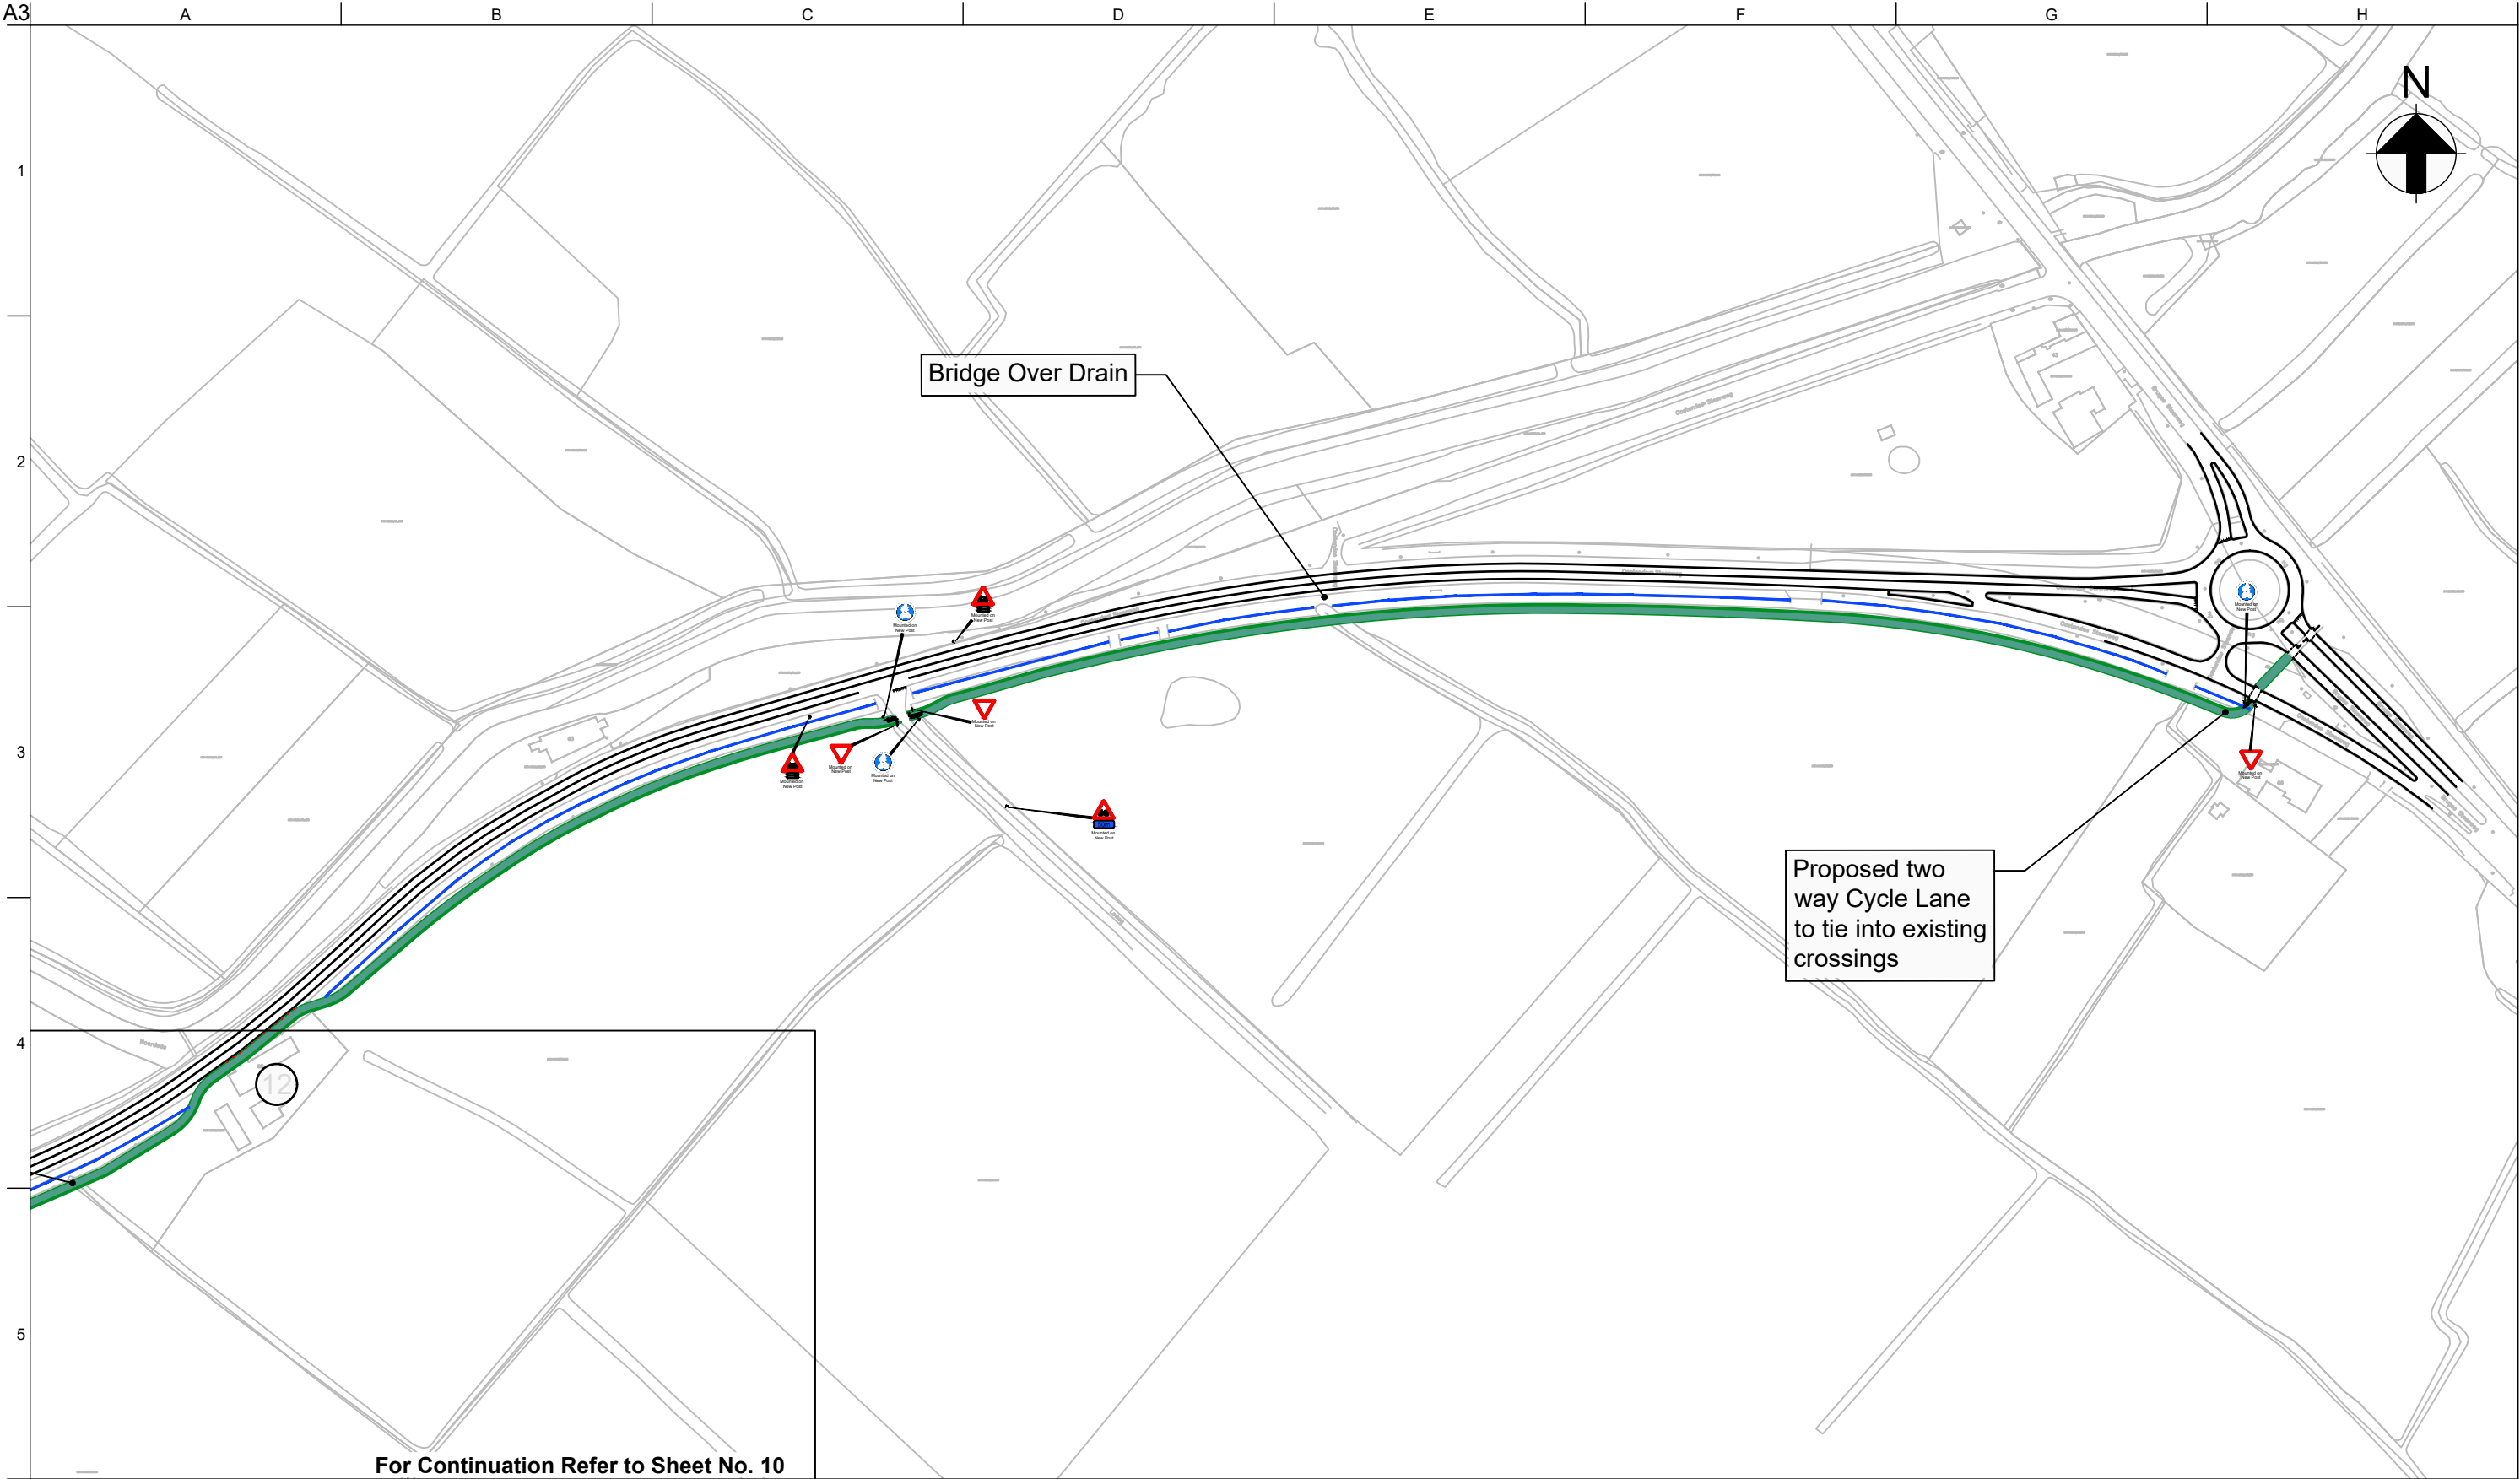

For Continuation Refer to Sheet No. 10

Proposed Legend:

- Possible Impacted Properties
- Existing Drainage Channels
- New Shared Path

SK1	*/05/19	JE	CMcG	TL
Issue	Date	By	Chkd	Appd

Client



Conférence Européenne  
des Directeurs des Routes  
Conference of European  
Directors of Roads

Job Title  
Safety in Non-Urban Areas for  
VRU (SANA-4U)

Scale at A3 1:2500

Discipline  
Planning Services

ARUP

Arup, 50 Ringsend Road  
Dublin, D04 T6X0  
Tel +353(0)1 233 4455 Fax +353(0)1 668 3169  
www.arup.ie

Drawing Title  
Worked Example 2  
N9 Bruges to Ostend  
(Belgium) - Sheet 11 of 11

Drawing Status  
Information

Job No 257706-00	Drawing No TSK0011	Issue SK1
---------------------	-----------------------	--------------